

DESIGNED	DRAWN	CHECKED
Designer	Author	Checker

Exhibit B: Roof Plan Diagram

REVISIONS

DATE:	COMM:
11.06.15	15004


RIVERWALK PLAZA

1608 SOUTH FEDERAL HIGHWAY
BOYNTON BEACH, FLORIDA 33425

ARCHITECTURAL ELEMENT HEIGHTS

DRC

A-101.b

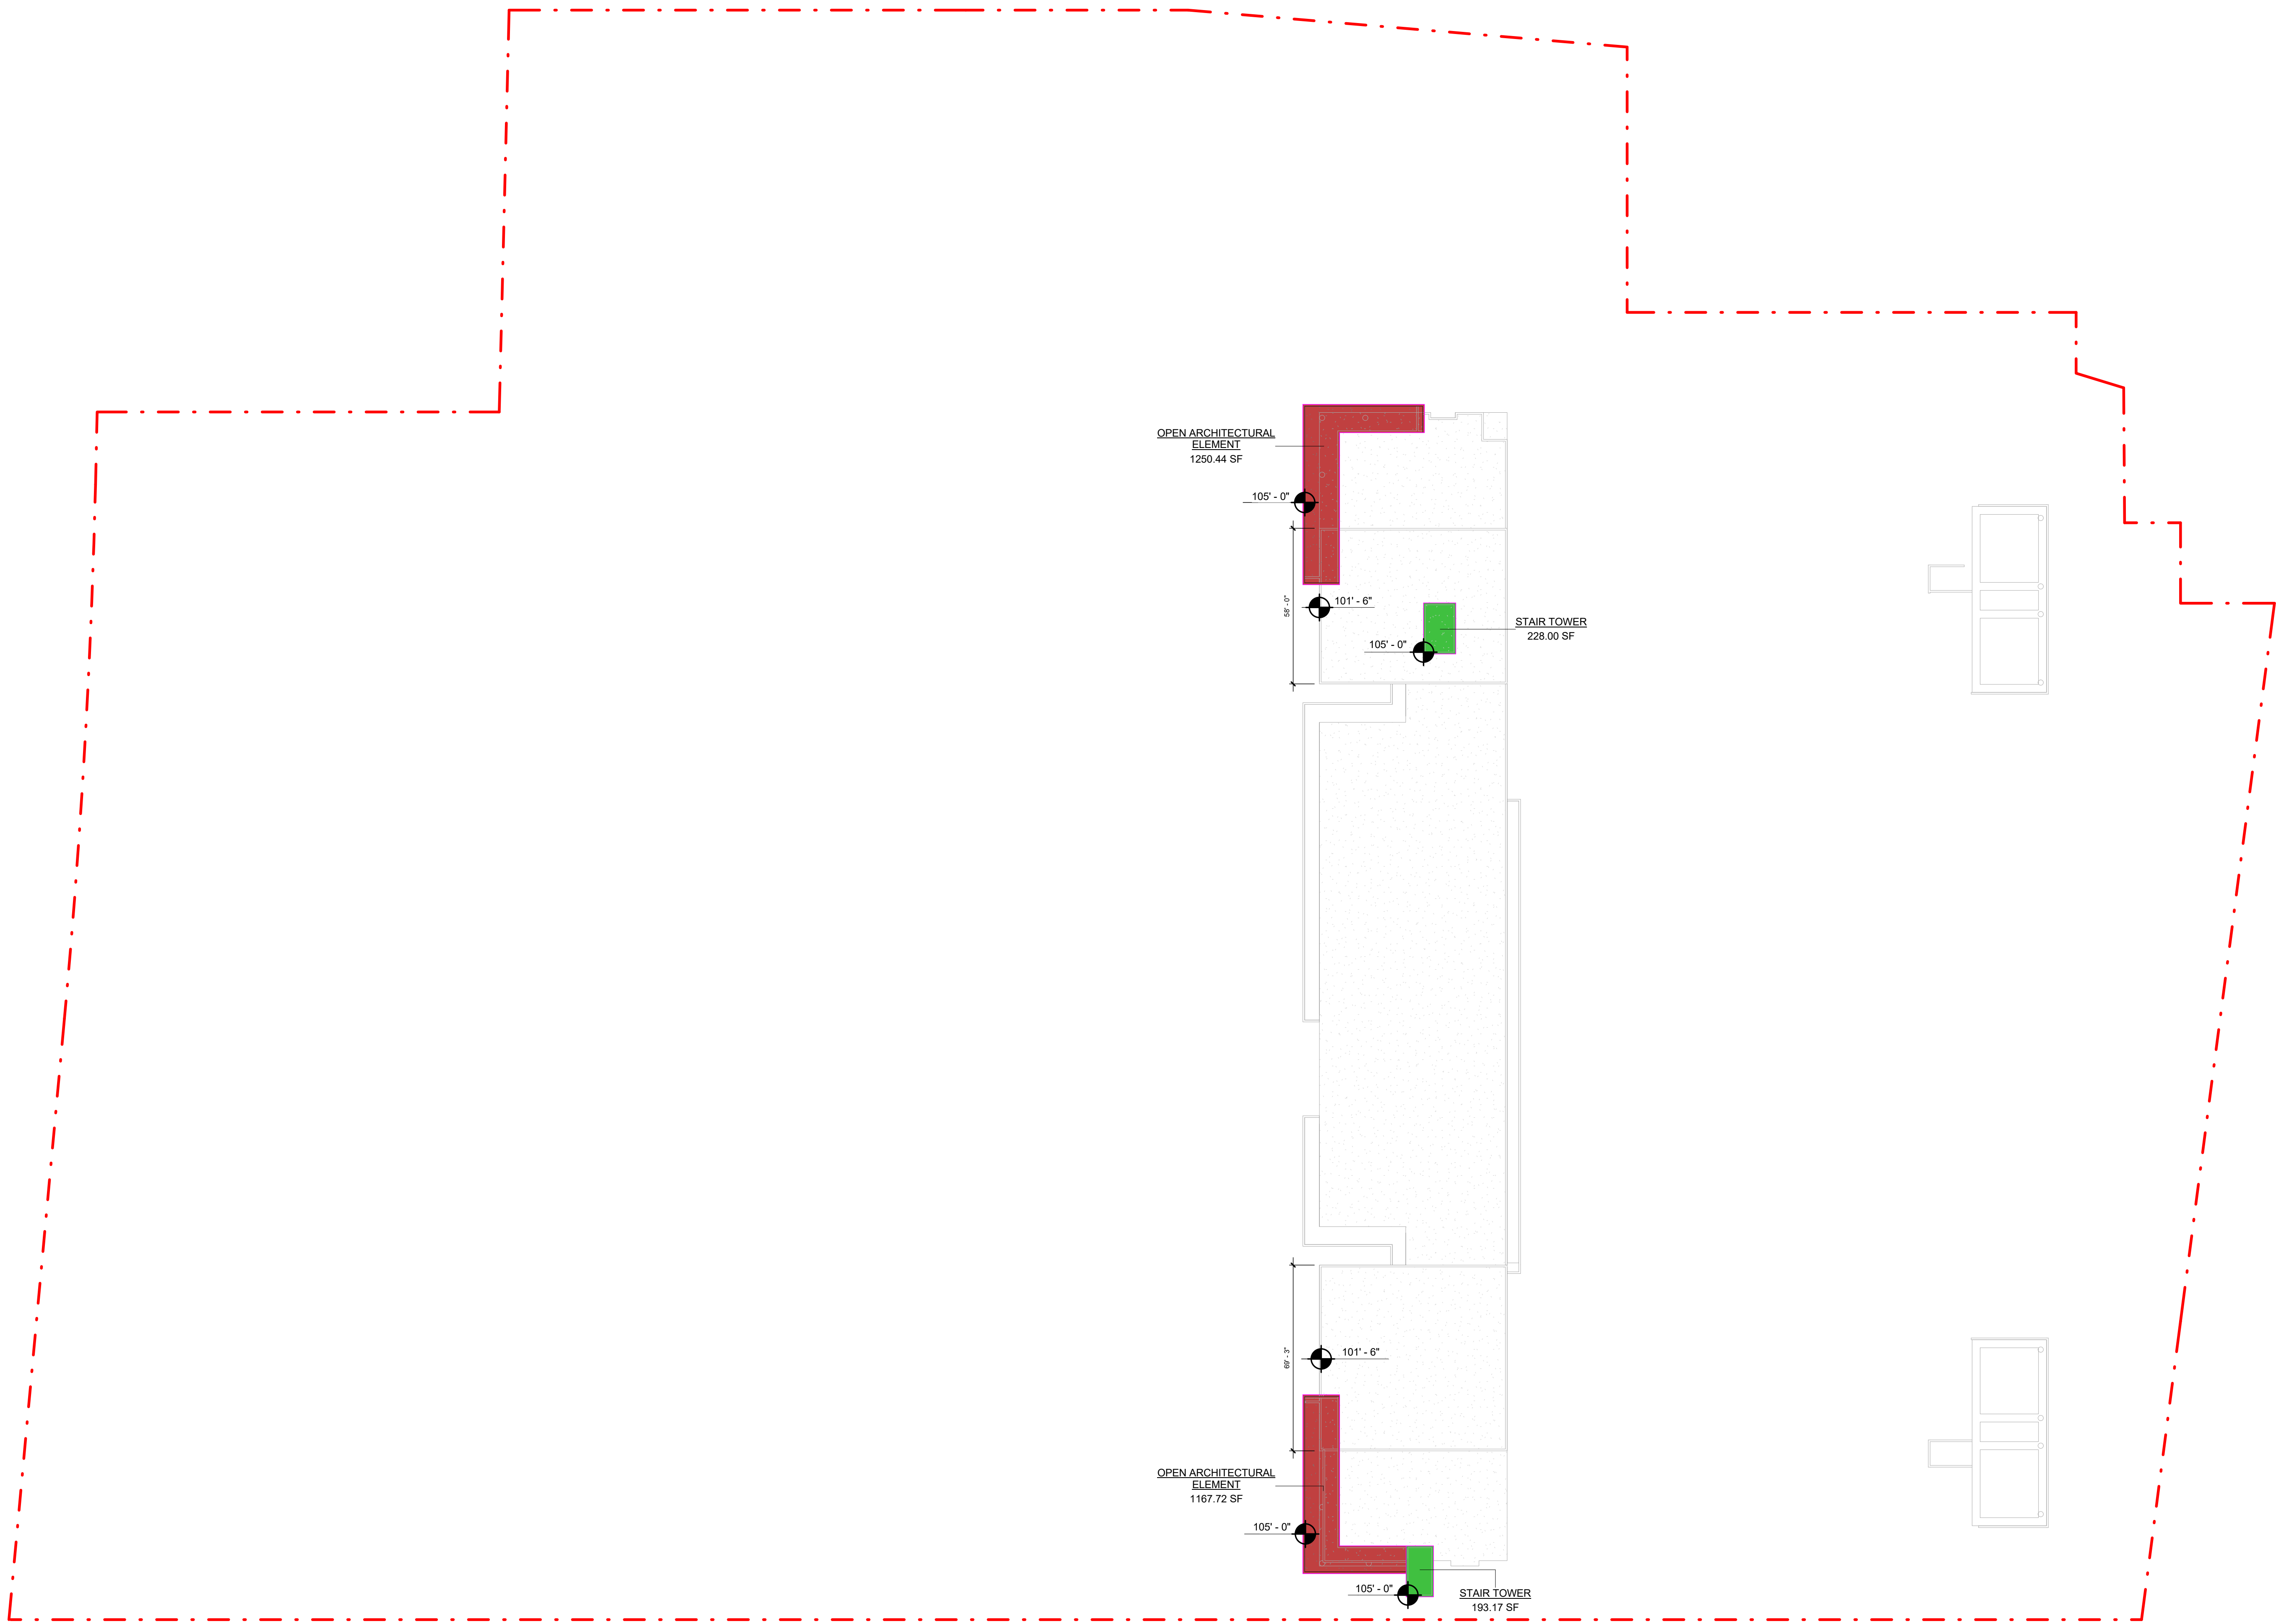

1
A-101.b
T.O. STAIR TOWER
1" = 30'-0"

12/20/2016 8:38:47 AM