

LEVEL 03 UNIT COUNT

TOWER 'A':	1 BEDROOMS- 2 2 BEDROOMS- 11 3 BEDROOMS- 4
TOWER 'B':	1 BEDROOMS- 4 2 BEDROOMS- 6 3 BEDROOMS- 2
TOWER 'C':	1 BEDROOMS- 4 2 BEDROOMS- 6 3 BEDROOMS- 2
TOTAL	1 BEDROOMS- 10 2 BEDROOMS- 23 3 BEDROOMS- 8

FSMY
ARCHITECTS • PLANNERS
FALKANGER SNYDER MARTINEAU & YATES

888 SOUTH ANDREWS AVE. SUITE 300
FORT LAUDERDALE, FLORIDA 33316
PH: (954) 764-6575 FAX: (954) 764-8622

**JEFF FALKANGER, DOUG SNYDER
LARRY MARTINEAU, JIRO YATES**

COPYRIGHT 2012
FALKANGER, SNYDER, MARTINEAU & YATES ALL RIGHTS
RESERVED. THIS DOCUMENT OR PARTS THEREOF MAY NOT
BE REPRODUCED IN ANY FORM WITHOUT PERMISSION.

CA # AAC000447

DESIGNED	DRAWN	CHECKED
NB	NB.JJ.CR	JY

Exhibit B3: Typical Plan

REVISIONS

DATE:	COMM:
11.06.15	15004


RIVERWALK PLAZA

1608 SOUTH FEDERAL HIGHWAY
BOYNTON BEACH, FLORIDA 33425

LEVEL 03 FLOOR PLAN

DRC

AS-113

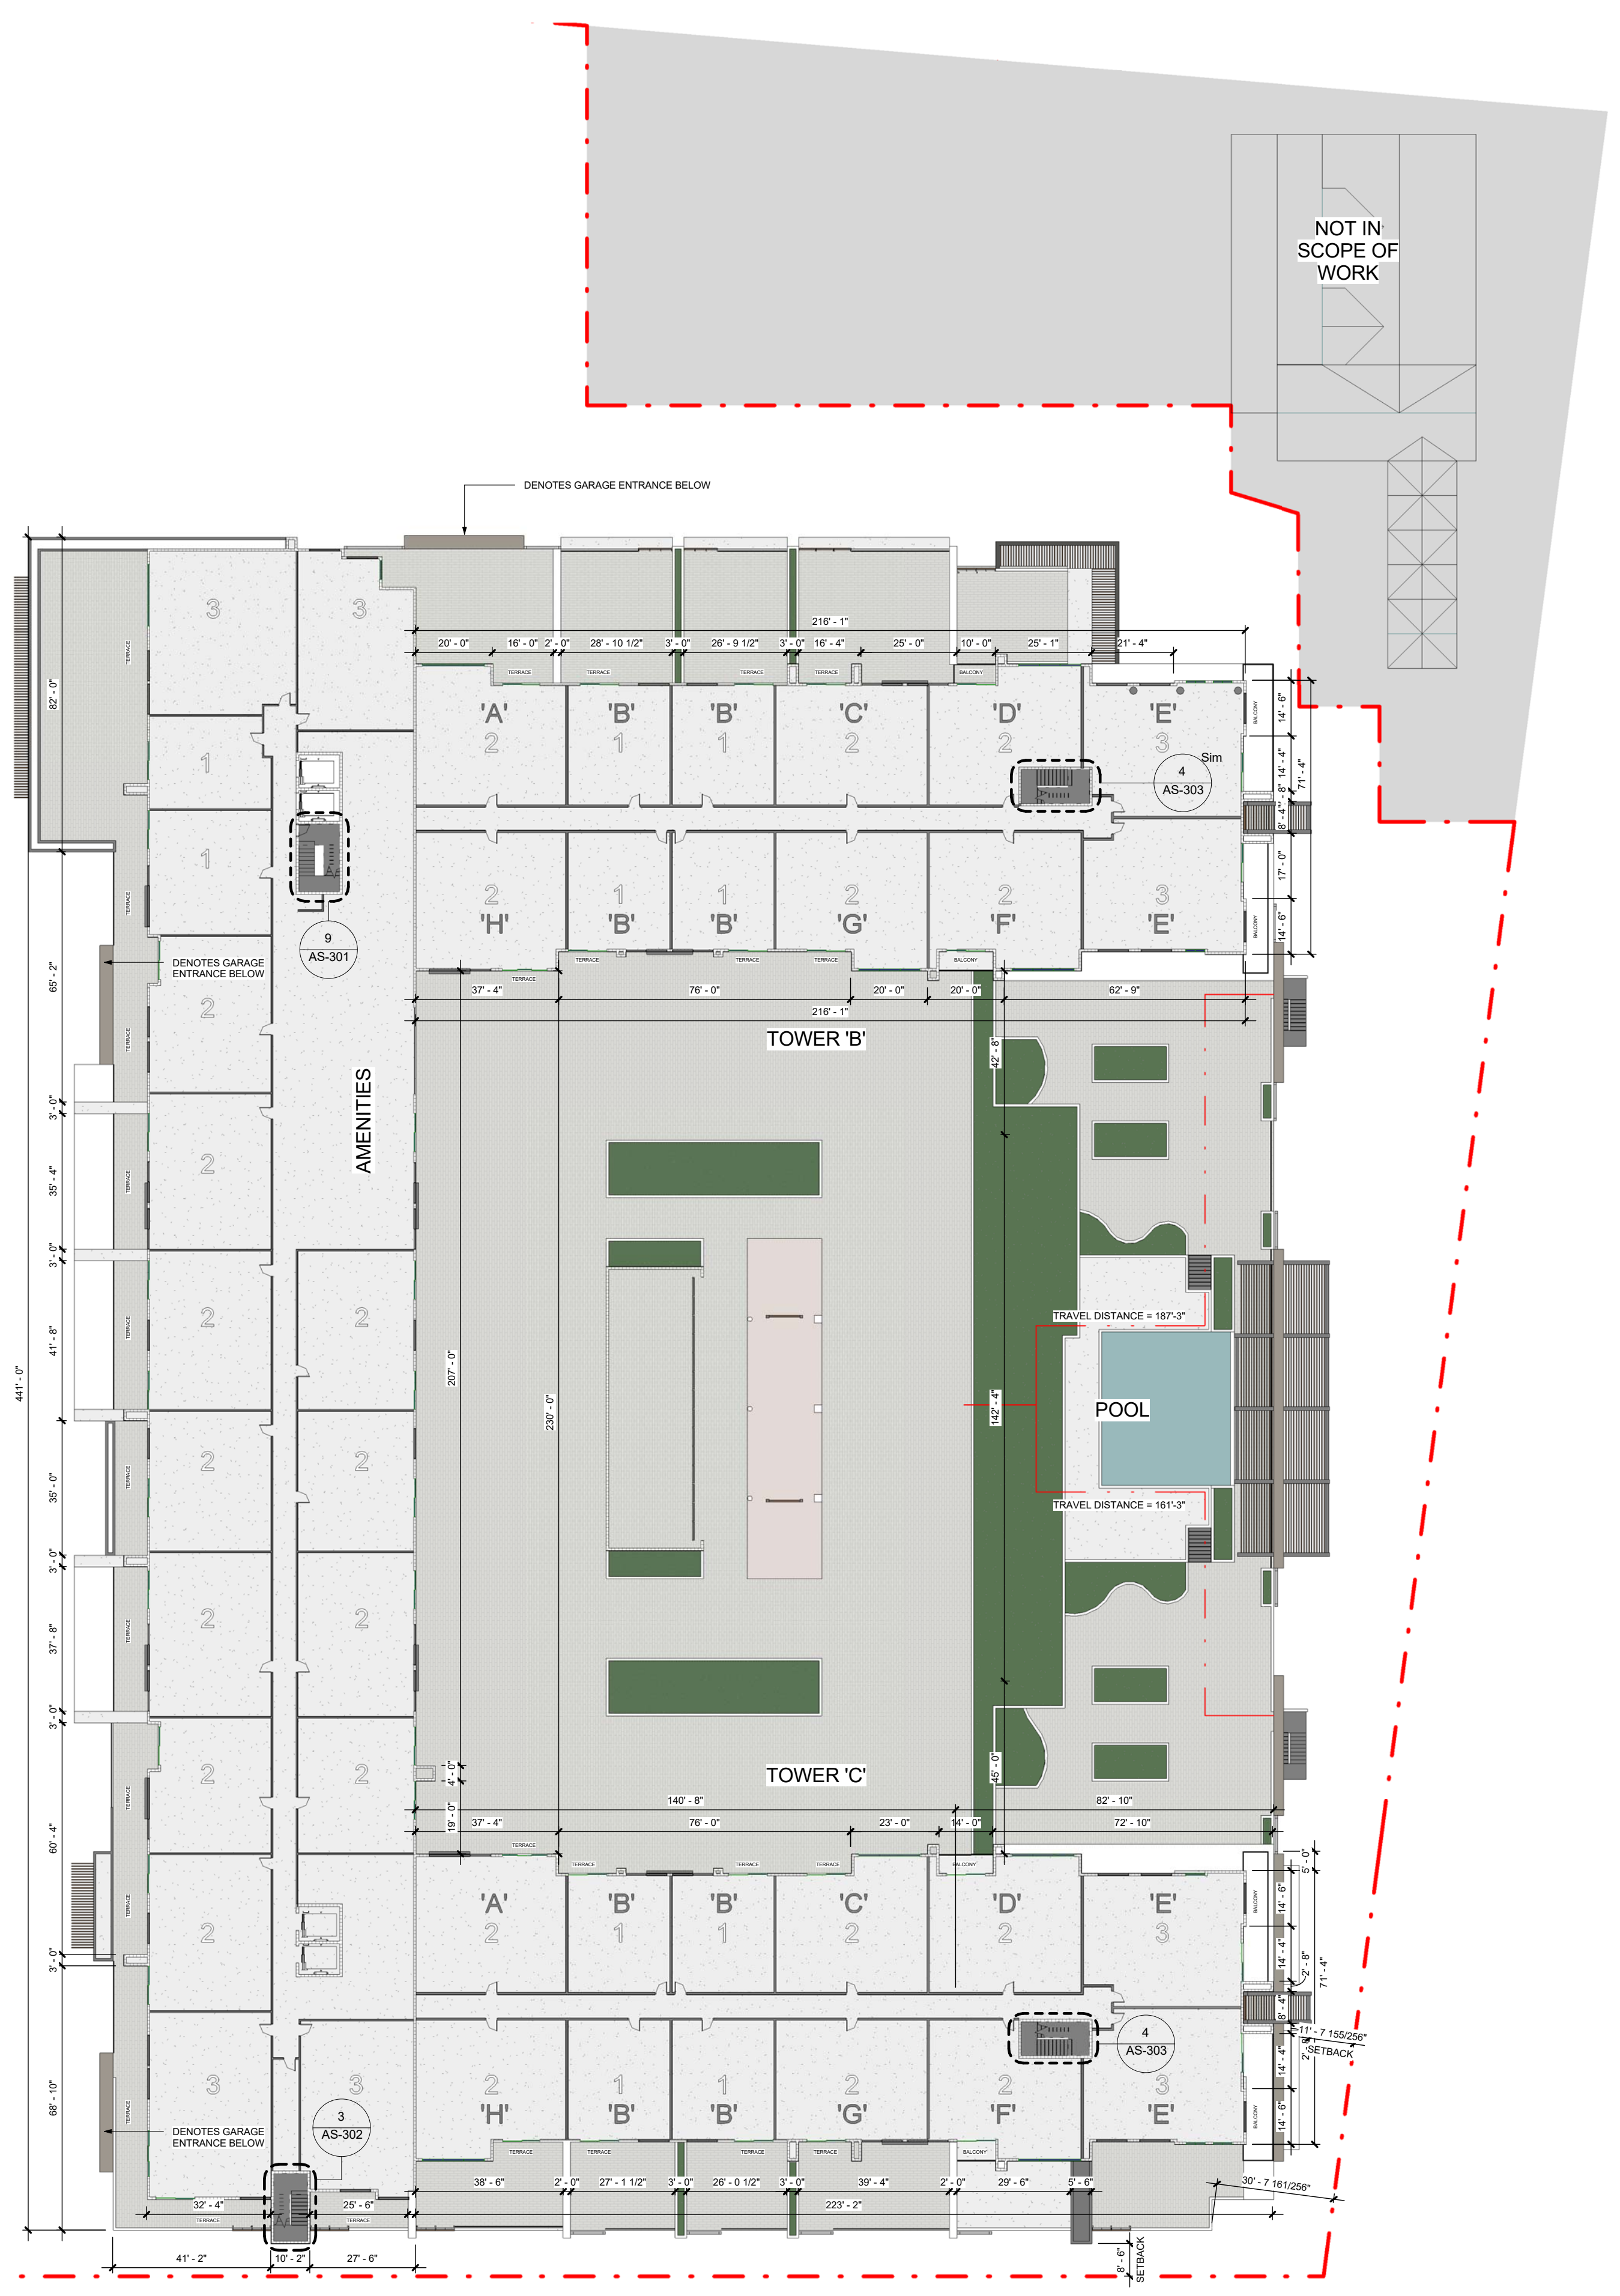

1 Level 3
AS-113
1" = 30'-0"

11/3/2016 9:56:33 AM