


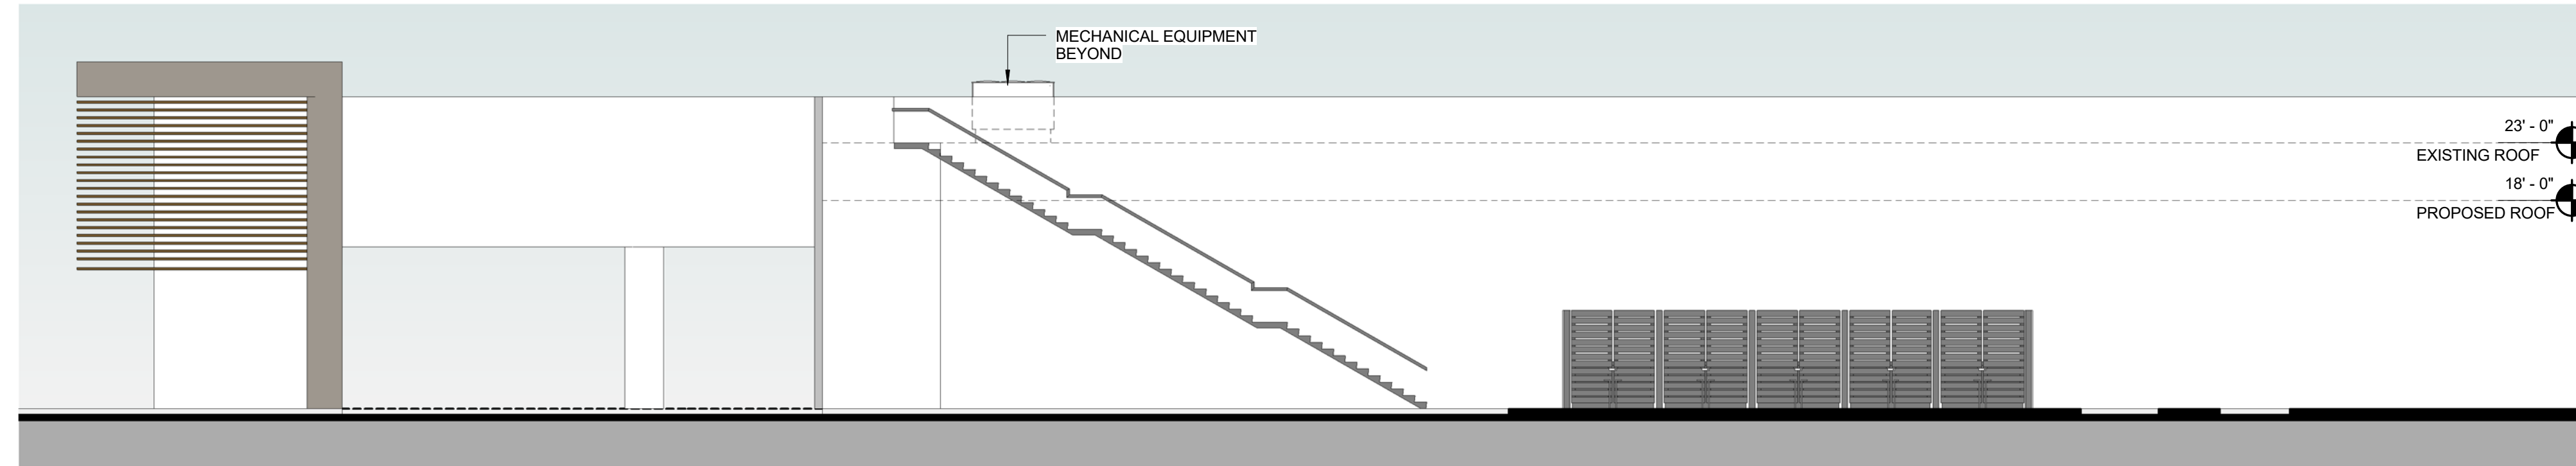

4 WALGREENS - EAST ELEVATION CONTINGENCY PLAN
 AS-103B 3/32" = 1'-0"




3 WALGREENS - SOUTH ELEVATION WEST SIDE CONTINGENCY PLAN
 AS-103B 3/32" = 1'-0"




2 WALGREENS - NORTH ELEVATION WEST SIDE CONTINGENCY
 AS-103B 3/32" = 1'-0"



6 CONTINGENCY PLAN PERSPECTIVE
 AS-103B 3" = 1'-0"

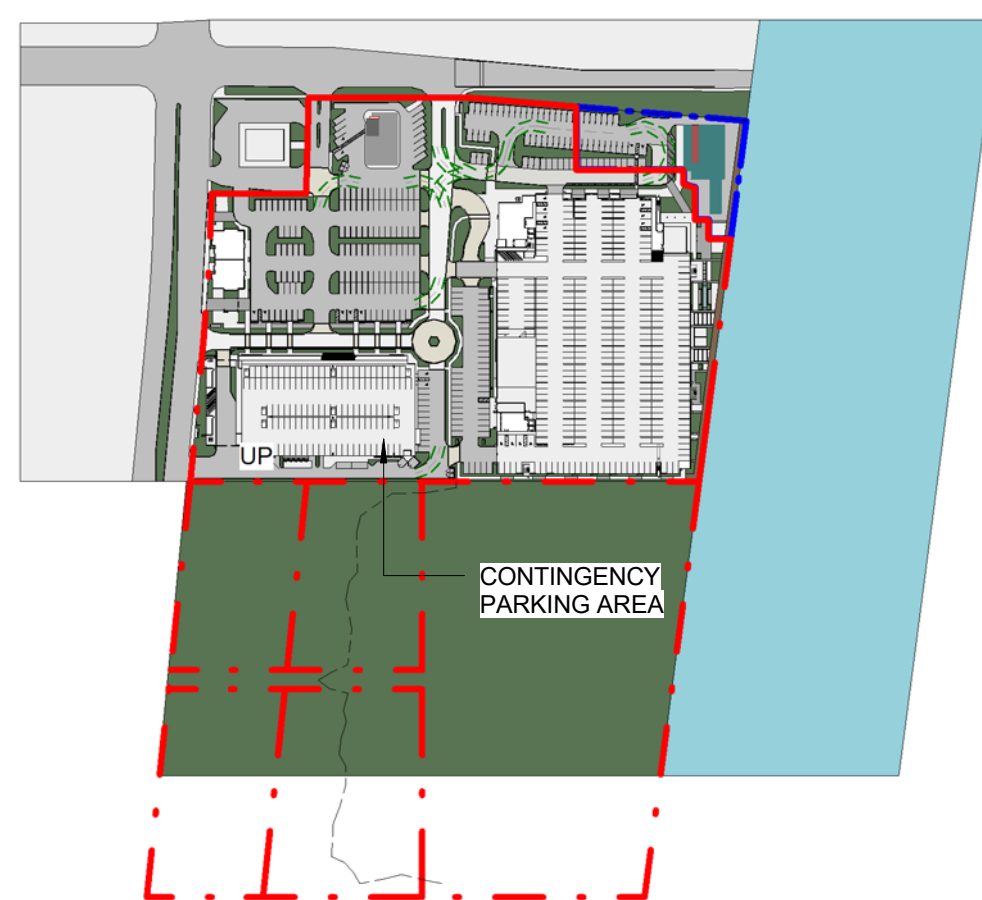

5 KEY PLAN
 AS-103B 1" = 300'-0"

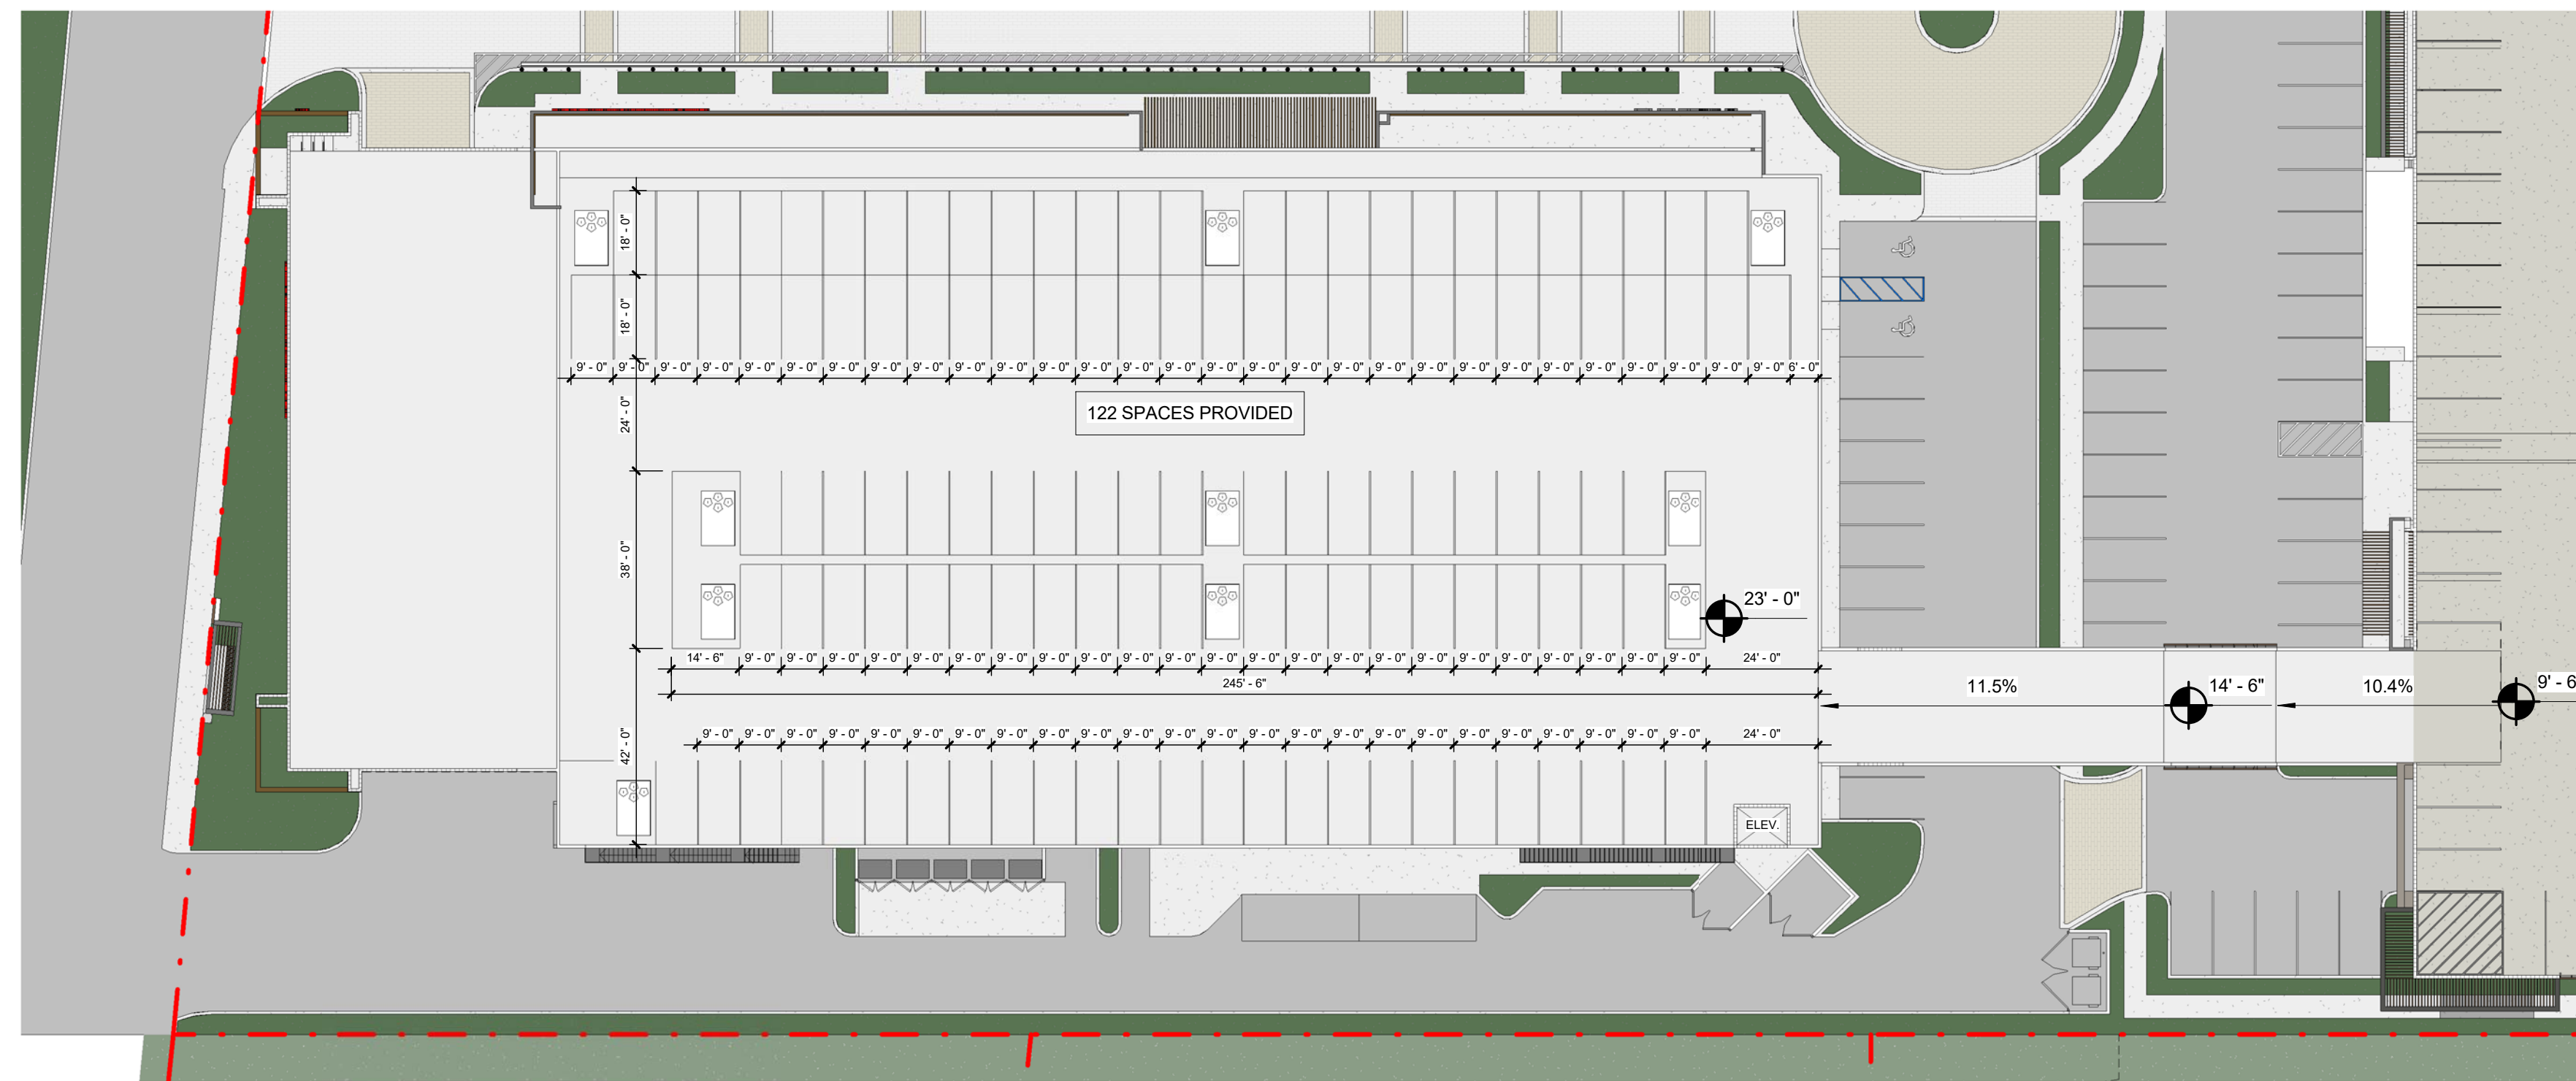

1 SITE PLAN - CONTINGENCY PLAN
 AS-103B 1" = 30'-0"

DESIGNED	DRAWN	CHECKED
NB	NB	JY

REVISIONS

DATE:	COMM:
11.06.15	15004

RIVERWALK PLAZA

1608 SOUTH FEDERAL HIGHWAY
 BOYNTON BEACH, FLORIDA 33425

CONTINGENCY PARKING

DRC

AS-103B

11/3/2016 9:55:26 AM