


1

2

3

4

5

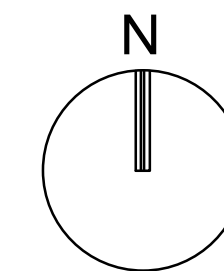


GRAPHIC SCALE

0 20 40

SCALE: 1"=20'

NOTE: PRINTED DRAWING SIZE MAY HAVE
CHANGED FROM ORIGINAL. VERIFY SCALE
USING BAR SCALE ABOVE.

HYPOLUXO ROAD

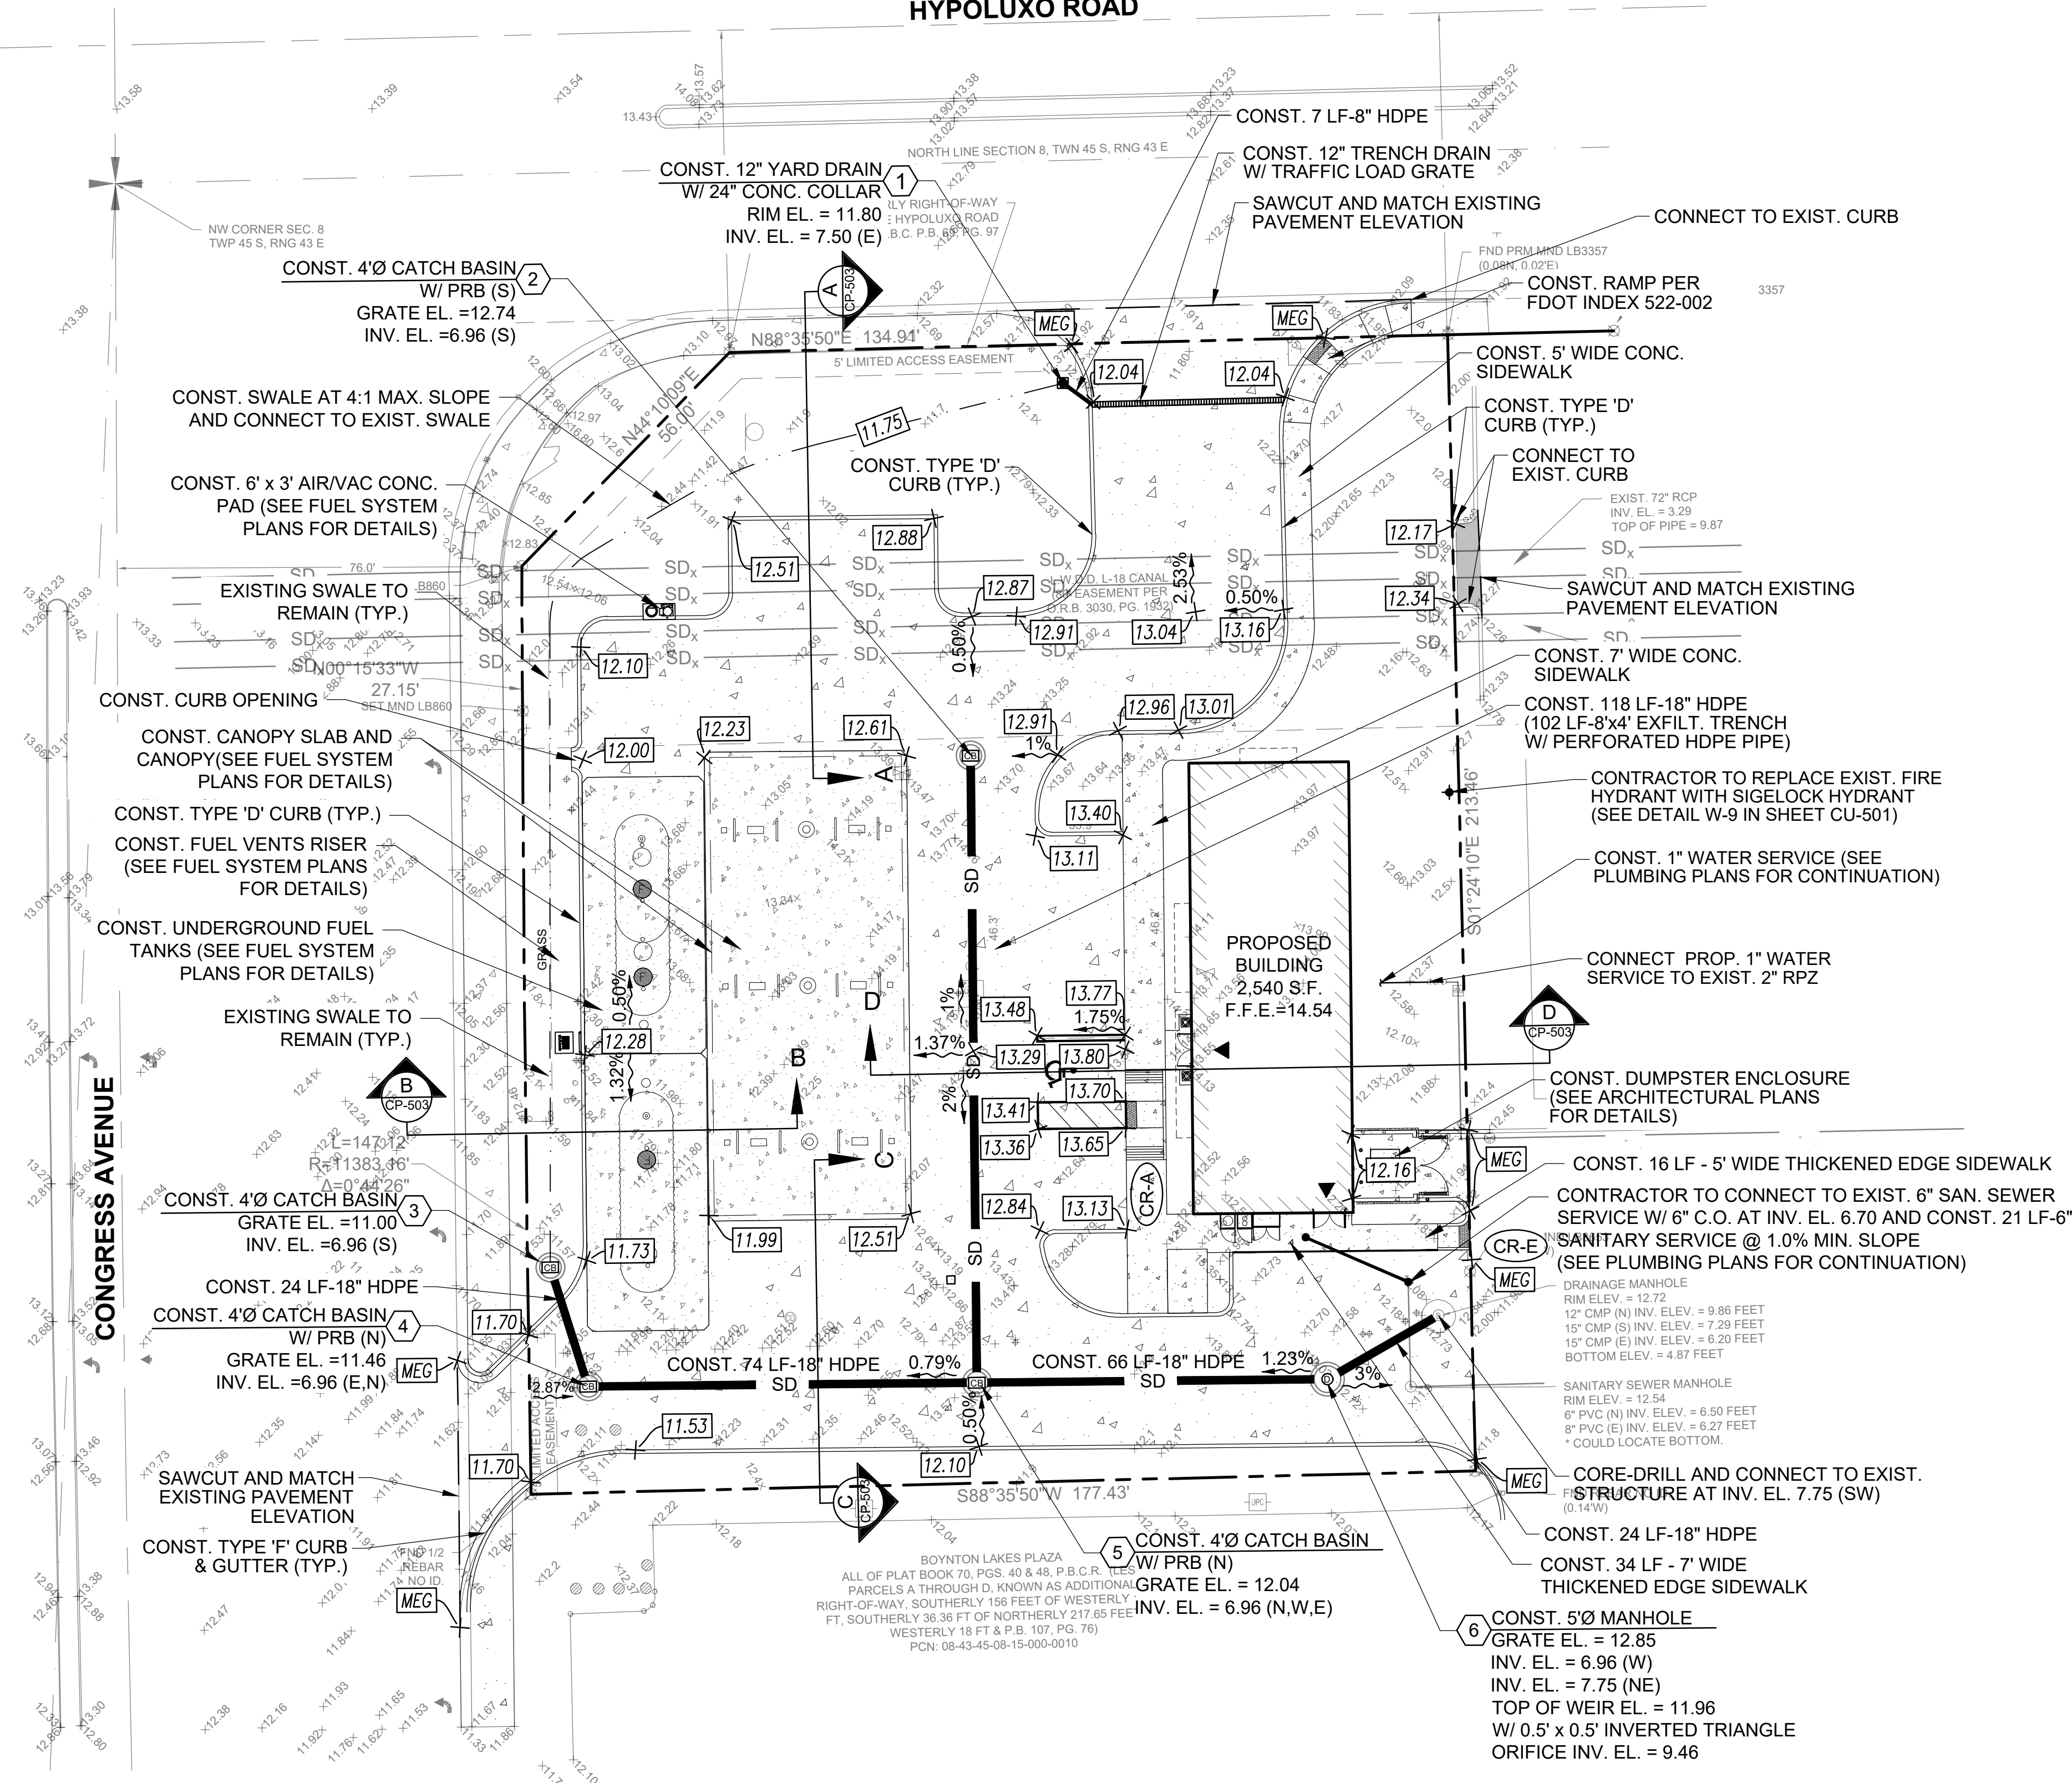

THE PRESENCE OF GROUNDWATER SHOULD BE
ANTICIPATED. CONTRACTOR'S BID SHALL
INCLUDE CONSIDERATION FOR ADDRESSING THIS
ISSUE AND OBTAINING ALL NECESSARY PERMITS.

CONTRACTOR TO VERIFY SIZE AND
LOCATION OF ALL EXISTING UTILITIES

ALL EXISTING AND PROPOSED ELEVATIONS
SHOWN ARE BASED ON NAVD 1988



301 East Atlantic Boulevard
Pompano Beach, FL 33060

PH: (954) 788-3400

Florida Certificate of
Authorization # - 7928

BID / CONTRACT NO. :

REVISIONS

NO.	DESCRIPTION	DATE
1	DART RESUBMITTAL	03/12/2019

**PRELIMINARY PLAN
NOT FOR CONSTRUCTION**

THESE PLANS ARE NOT FULLY PERMITTED
AND ARE SUBJECT TO REVISIONS MADE
DURING THE PERMITTING PROCESS.
RESPONSIBILITY FOR THE USE OF THESE
PLANS PRIOR TO OBTAINING PERMITS
FROM ALL AGENCIES HAVING JURISDICTION
OVER THE PROJECT WILL FALL SOLELY
UPON THE USER.



#34785
4798 CONGRESS AVE.
BOYNTON BEACH,
FLORIDA 33426


SCALE: AS NOTED

DATE ISSUED: JANUARY 2019

DRAWN BY: AM

DESIGNED BY: AM

CHECKED BY: TD

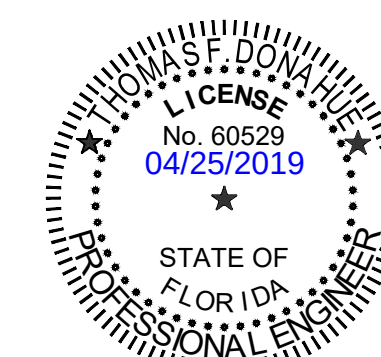

THOMAS F. DONAHUE, P.E.
FLORIDA REG. NO. 60529
(FOR THE FIRM)

SHEET TITLE

**PAVING, GRADING,
DRAINAGE, AND
UTILITY PLAN**

SHEET NUMBER

CP-101

SHEET of

PROJECT NO. 09725.27

Drawing name: N:\09725.27 - 11-1798 Congress Ave Boynton Beach - Crighton\Engineering\09725.27-CP-101.dwg Layout Name: CP-101 Printed on: Apr 24, 2019 - 3:15pm