

Date	Rev.	Description
01.30.19	00	Original
03.11.19	R1	Update site plan & Monument Placement
03.15.19	R2	Update SQ FT Notes
03.22.19	R3	Change to Mobile site
03.25.19	R4	Update Elevation Drawings
04.24.19	R5	Update art per notes by customer & elevations

ZONING: C3

SQUARE FOOTAGE FORMULA

ALLOWED TOTAL	127.0 SQ. FT./SITE
PROPOSED TOTAL	115.5 SQ. FT./SITE

Site Notes:

Customer Notes:


Customer Approval: _____ DATE: _____

Page: 4



Complies with
UL 48
CSA C22.2 No.207

THE STRUCTURAL DESIGN CONFORMS TO THE FOLLOWING CODES AND SPECIFICATIONS:
THE FLORIDA BUILDING CODE SIXTH EDITION (2017), THE AMERICAN INSTITUTE OF STEEL
CONSTRUCTION (MANUAL OF STEEL CONSTRUCTION, 9TH EDITION), THE AMERICAN WELDING
SOCIETY (A13.1), THE AMERICAN CONCRETE INSTITUTE BUILDING CODE REQUIREMENTS
FOR STRUCTURAL CONCRETE (ACI 308-14), THE SPECIFICATION FOR ALUMINUM STRUCTURES
BY THE ALUMINUM ASSOCIATION (CURRENT EDITION).

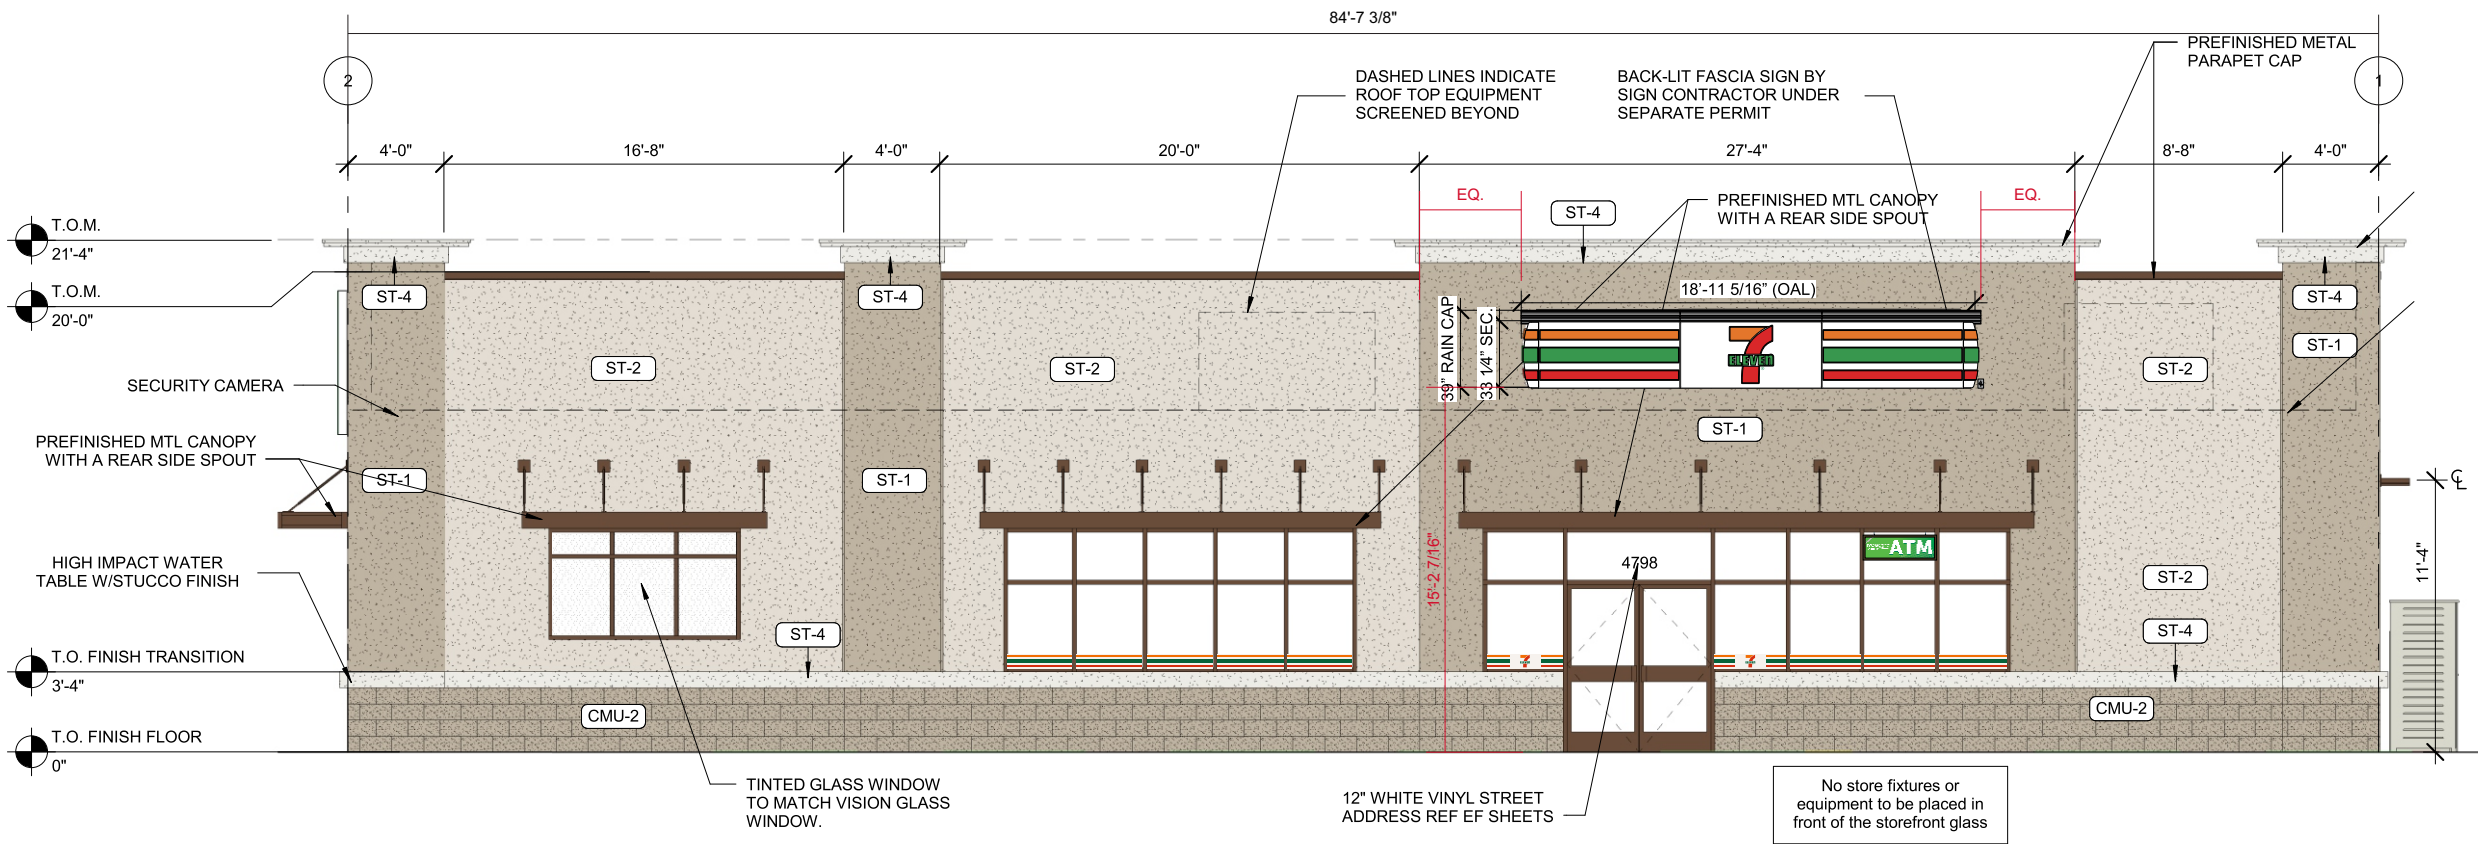

Storefront Elevation - Signs A, B & C

1/8"=1'-0"

Display Square Footage (Sections): 52.5