



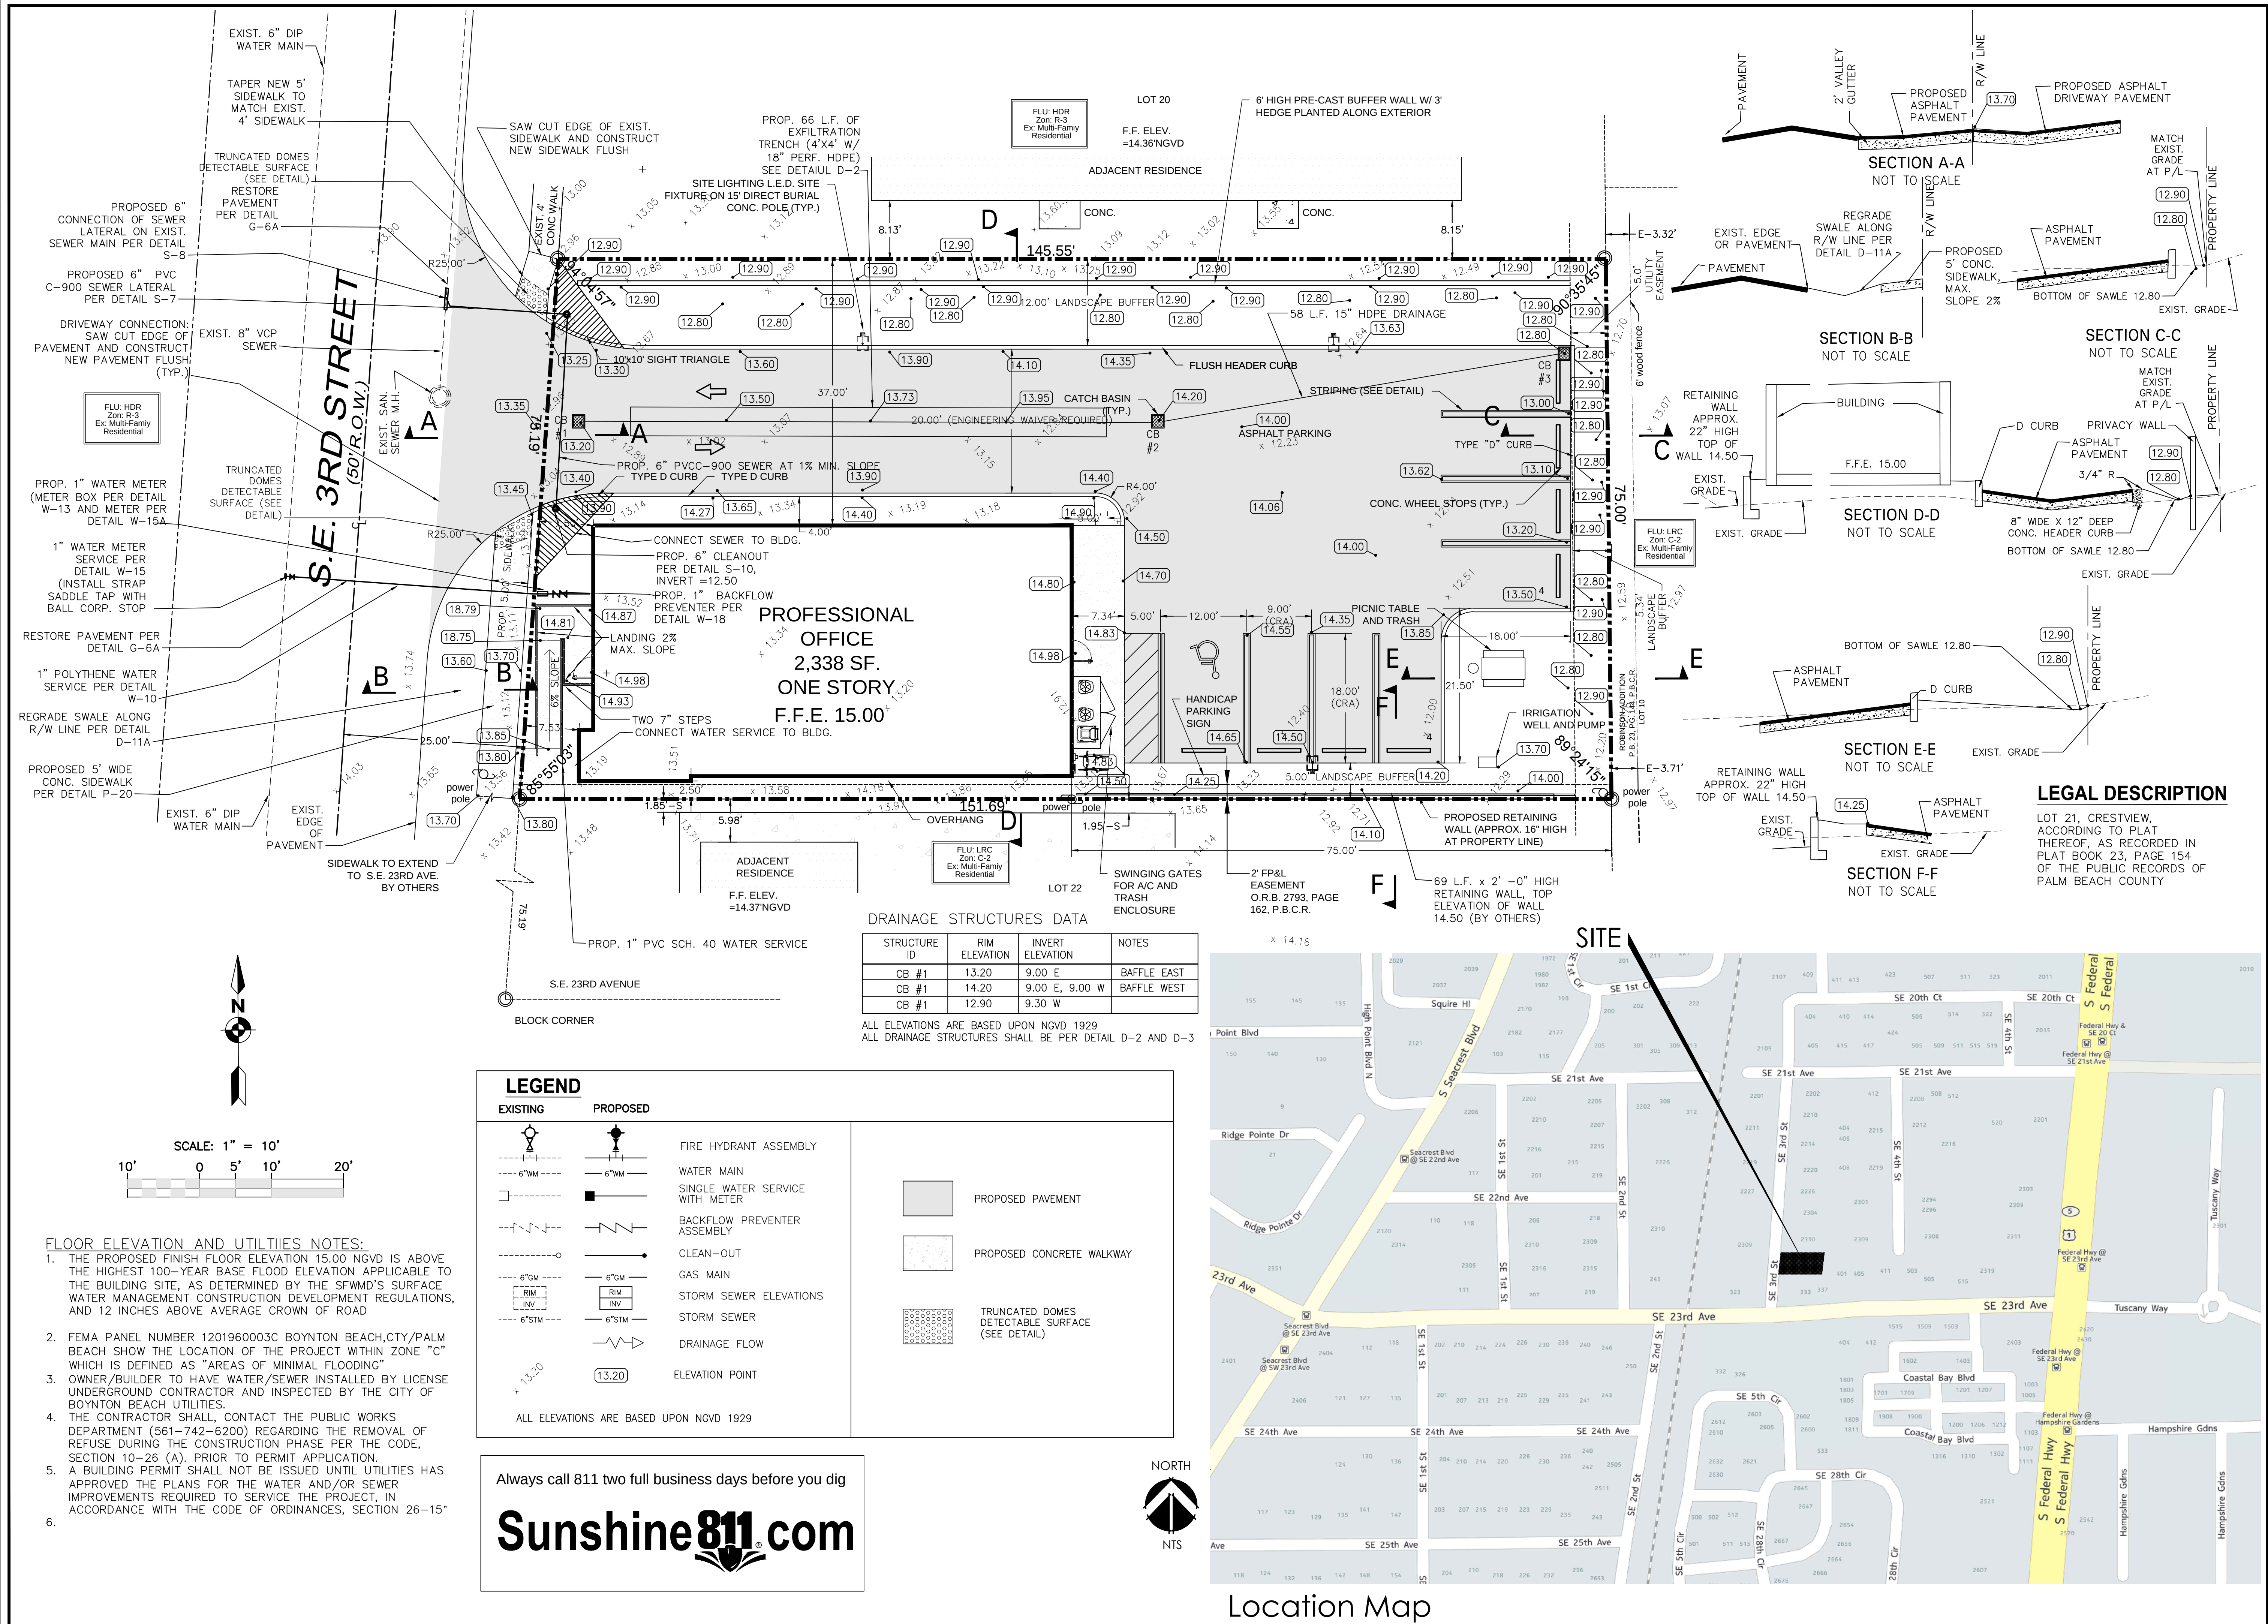

Florida Consulting Engineers, Inc.

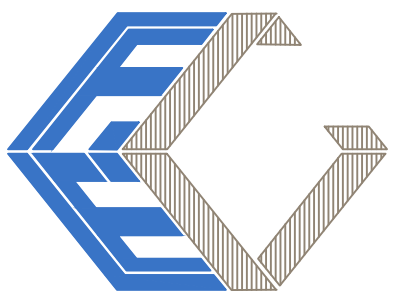

Certificate of Authorization No. 5810

134 N.W. 16TH STREET, SUITE 1
BOCA RATON, FLORIDA 33432

PHONE: (561) 353-1152
FAX: (561) 353-1708
E-MAIL: zjpe@fcengineers.com

DATE	REVISIONS
Mar. 13 2017	Comments

Zuhair M. Jalloul, P.E.
Fl. License. No.: 35416

DATE 1-4-17
SCALE AS SHOWN
DWNG. BY P.E.S.
CHECKED BY Z. JALLOUL
PROJECT NO. 161215
DRAWING FILE



Nurse 1

LOT 21, CRESTVIEW
Boynton Beach
Florida

**GRADING,
PAVING,
DRAINAGE
WATER &
SANITARY
SEWER
PLANS**

SHEET NUMBER

C-1
OF 7

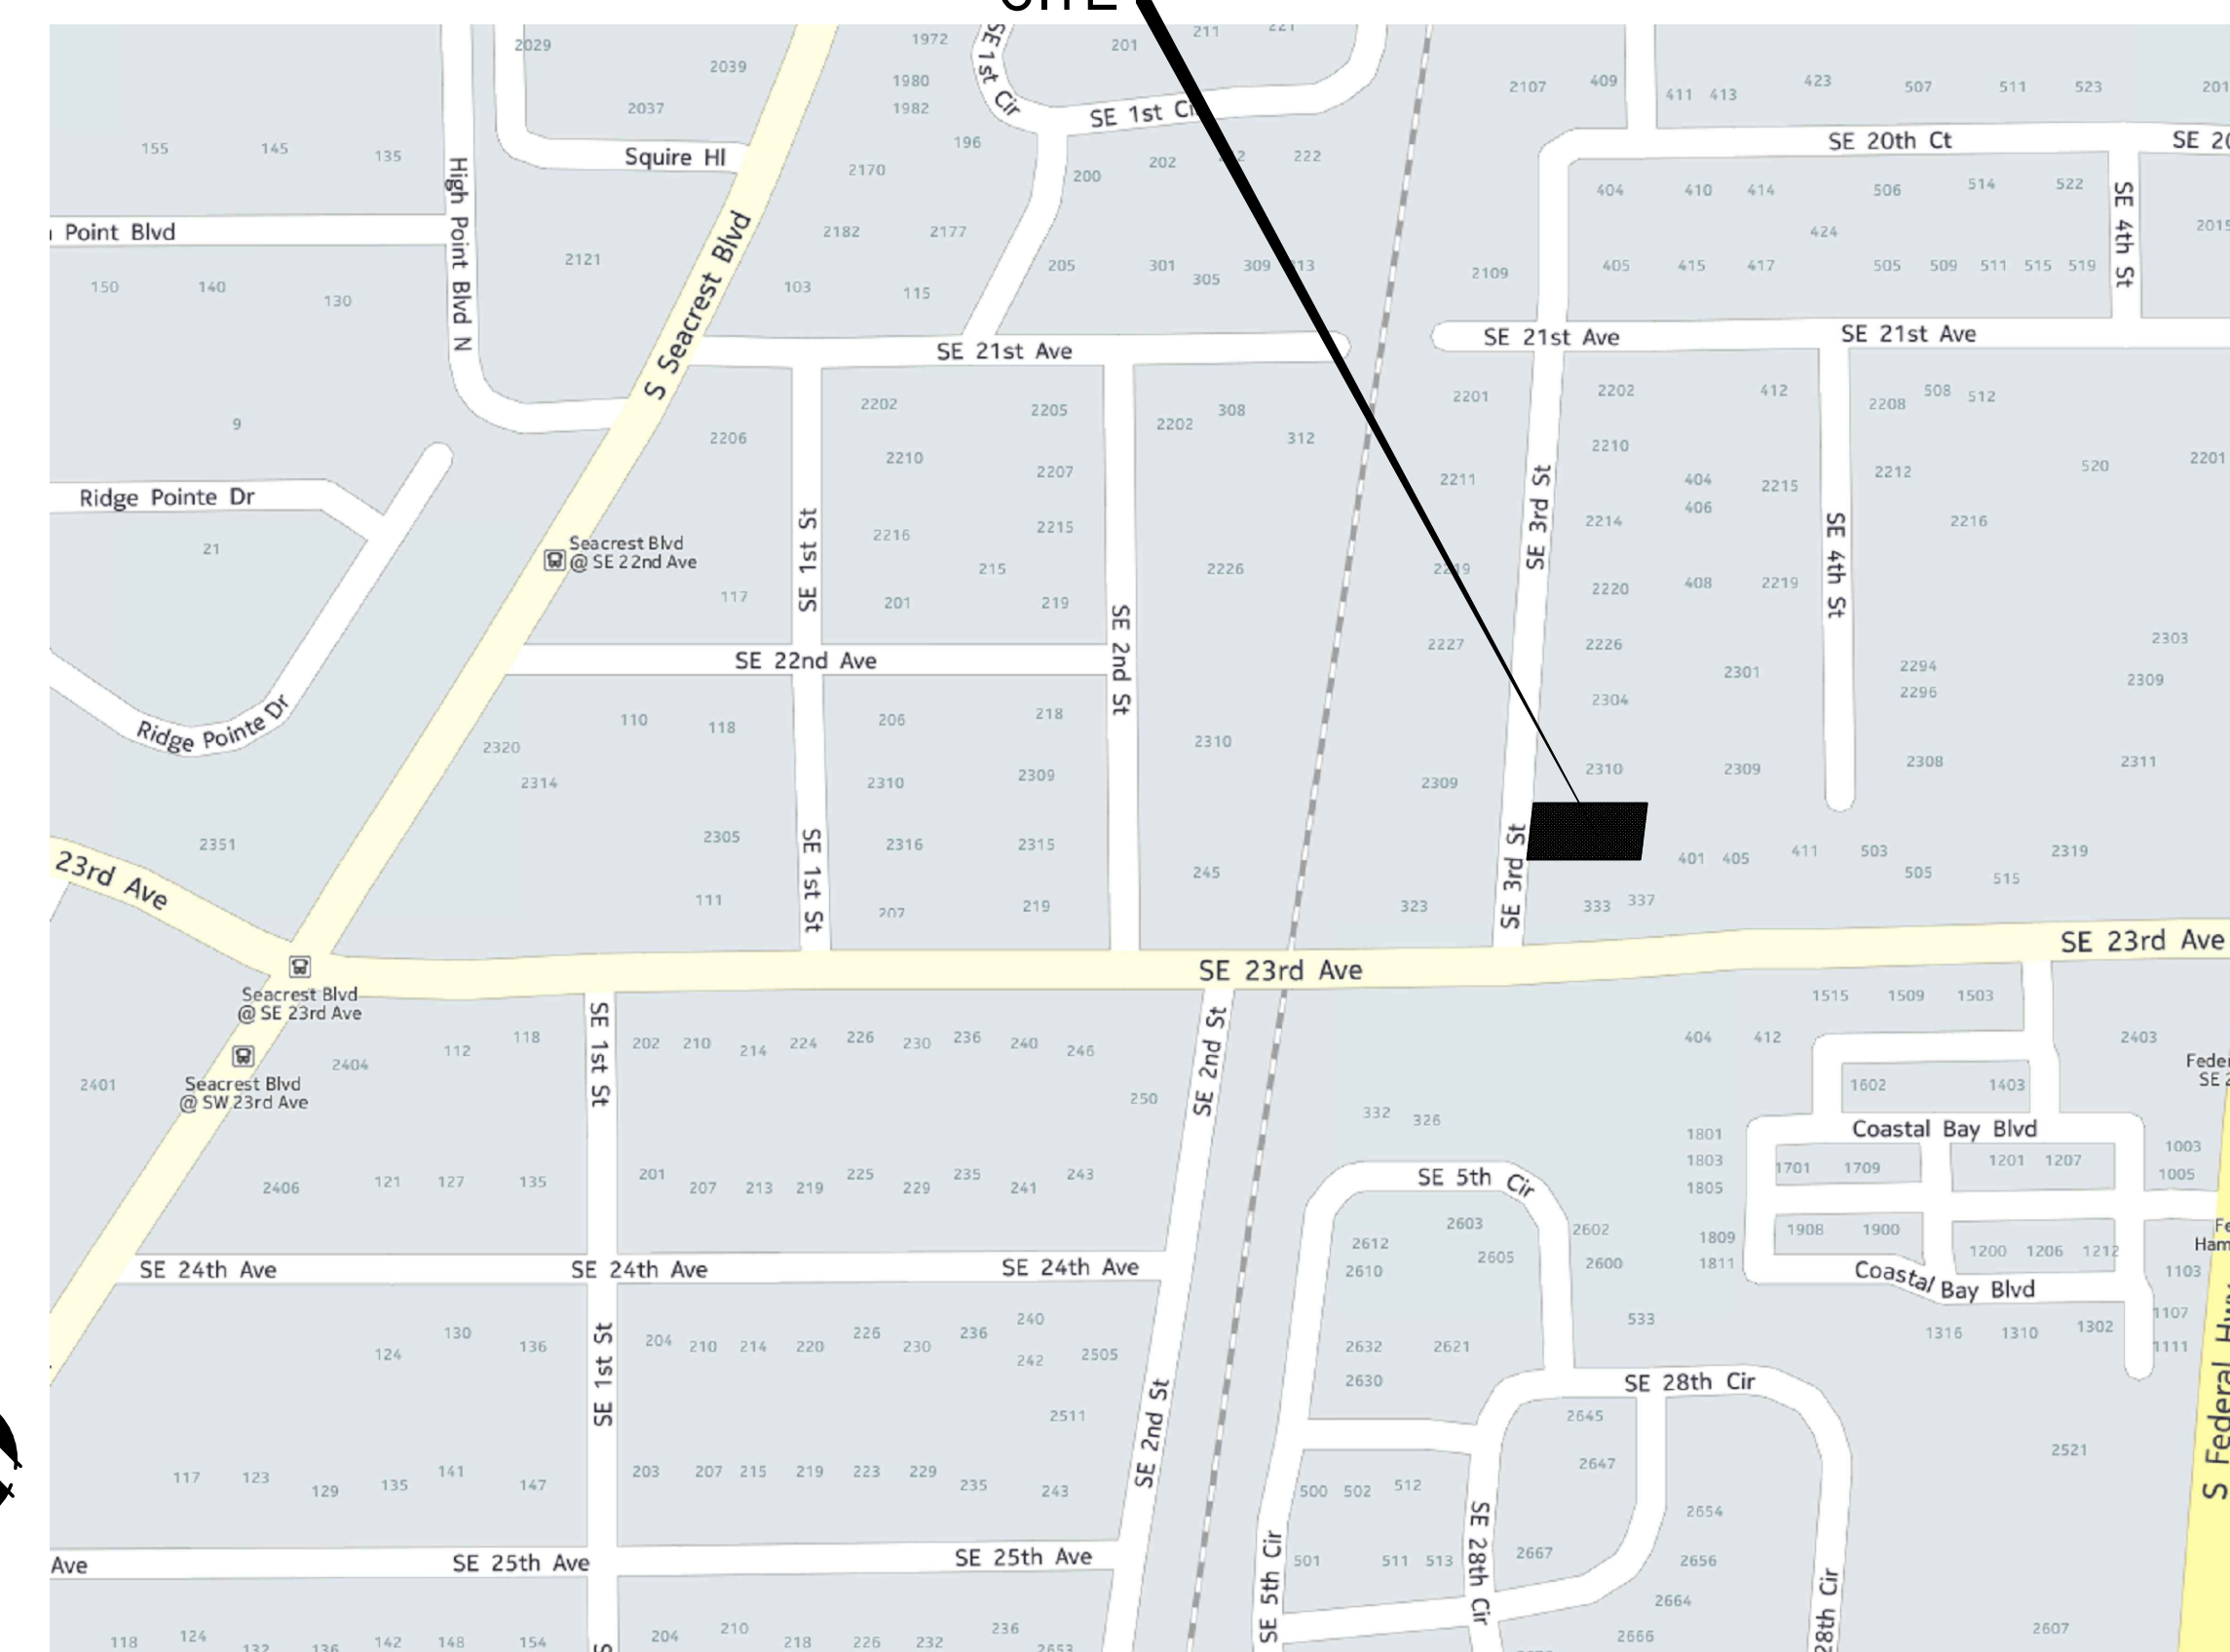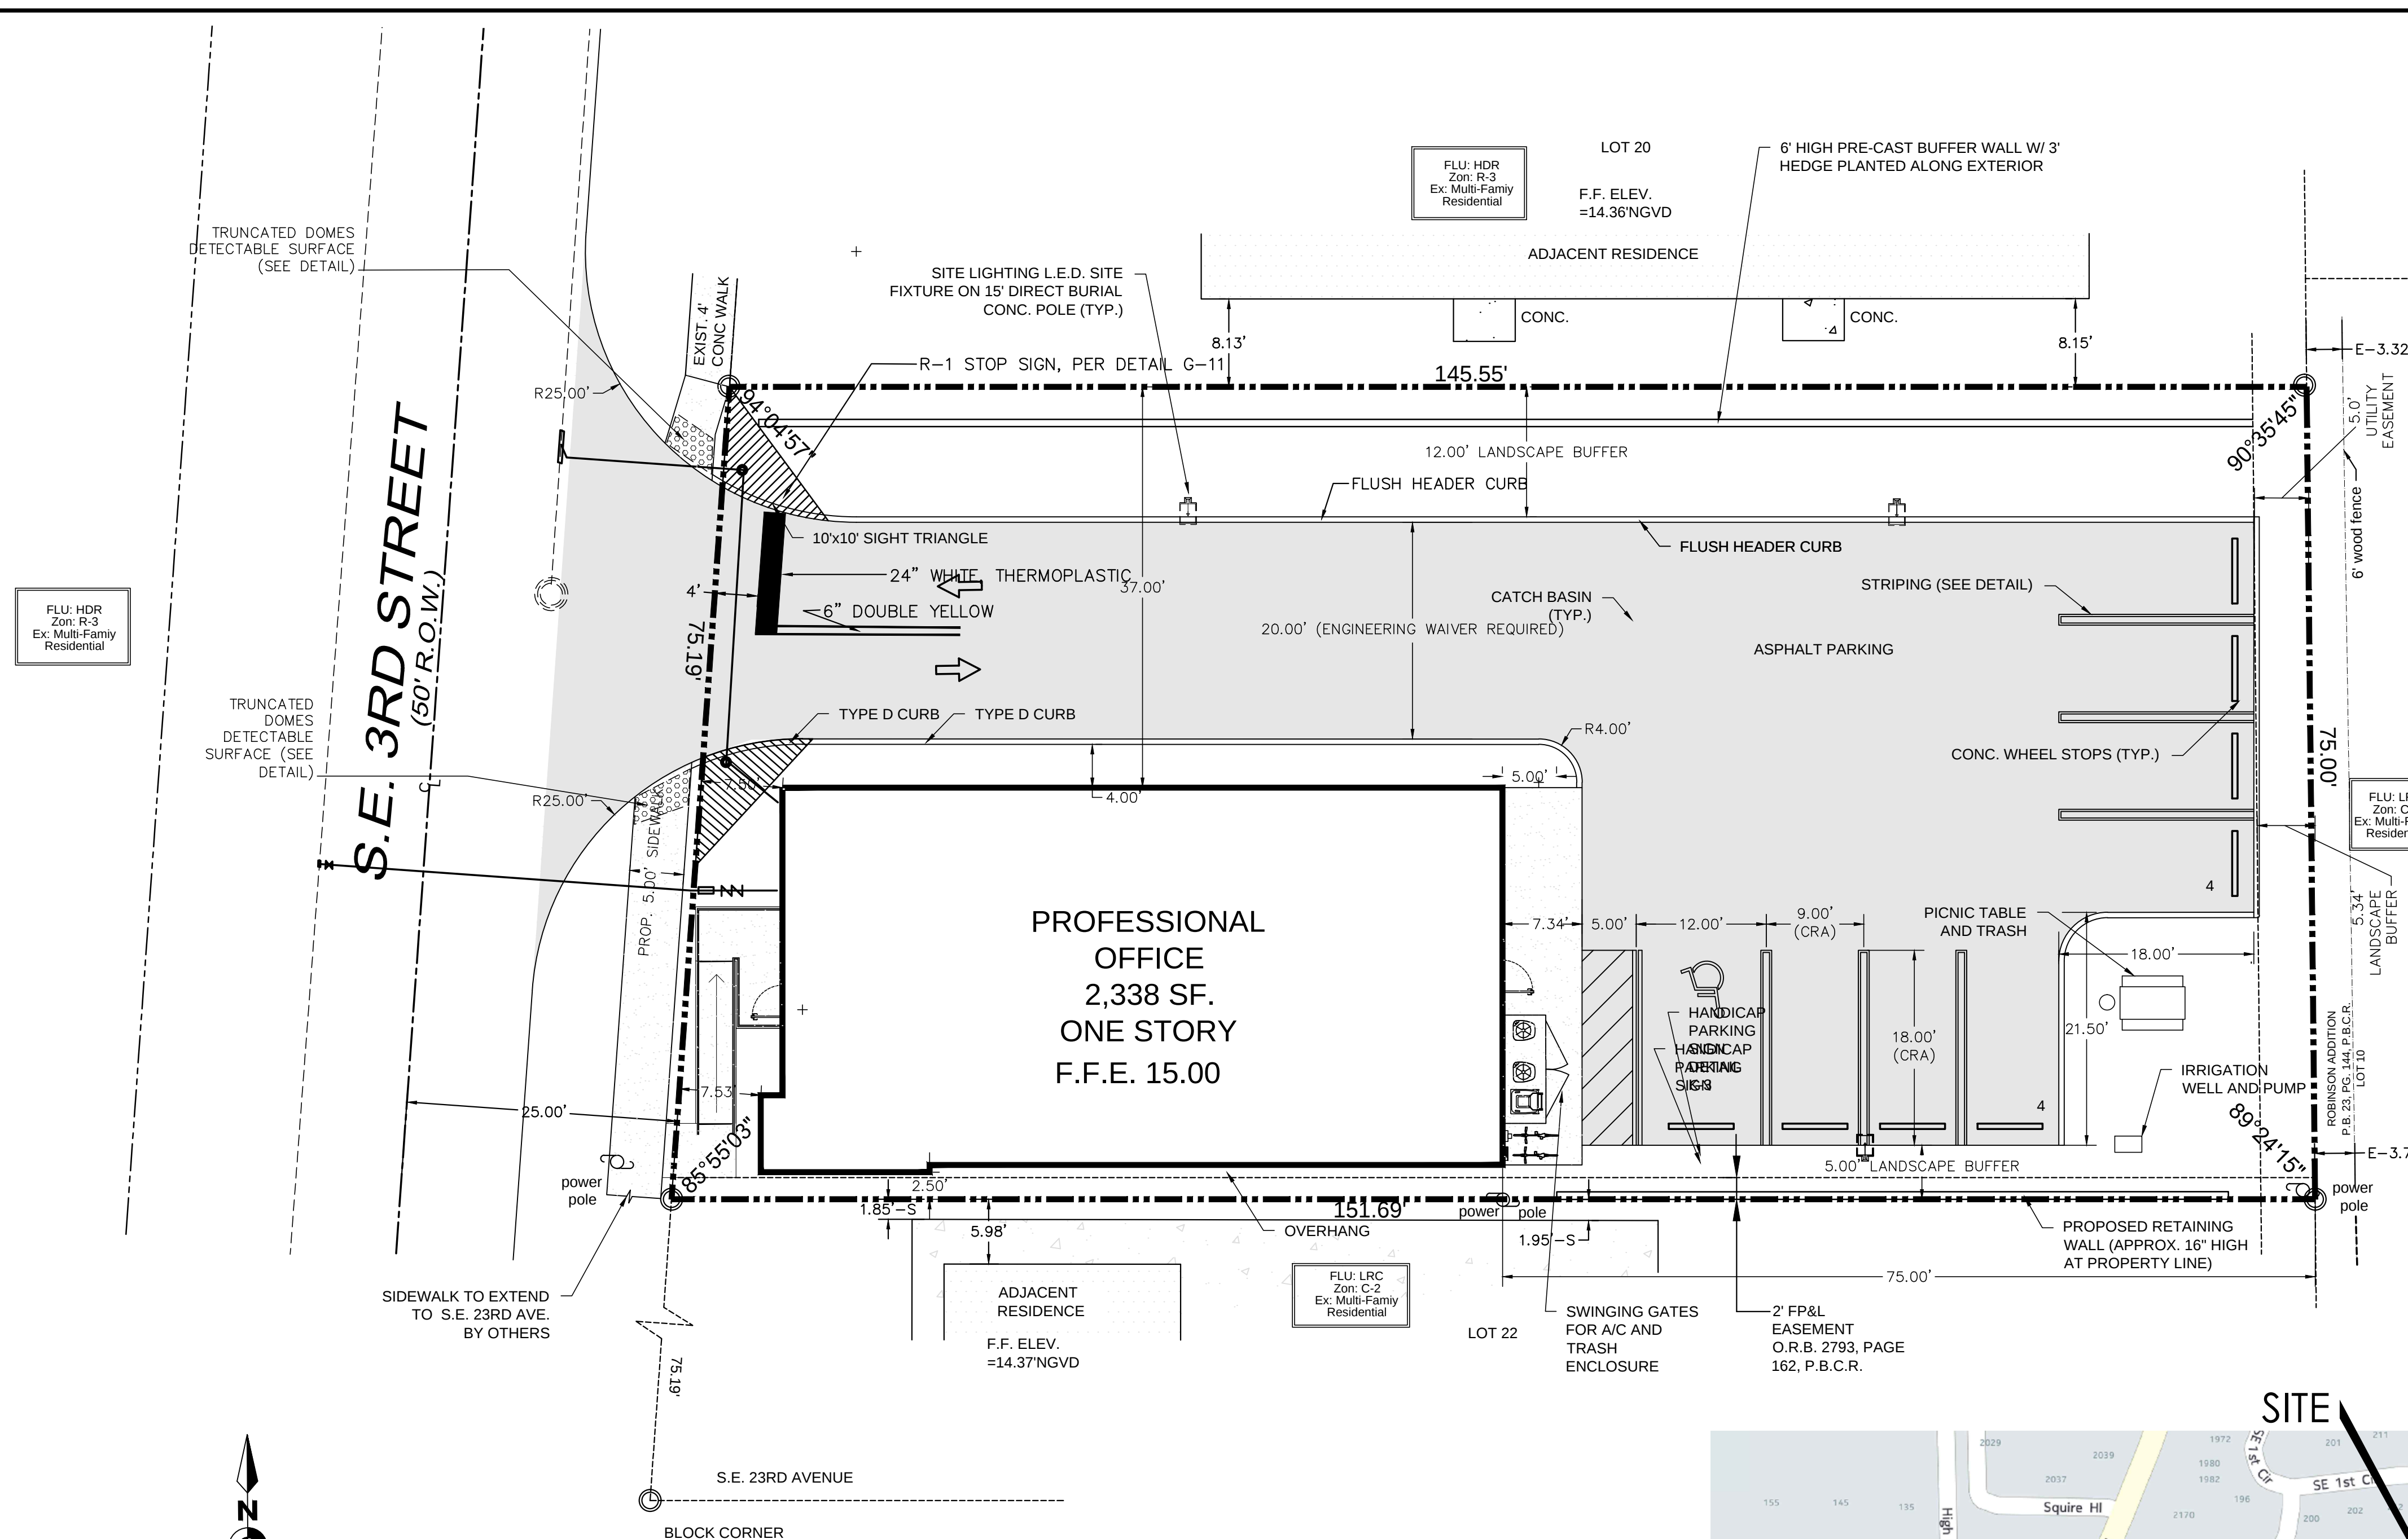

Location Map