


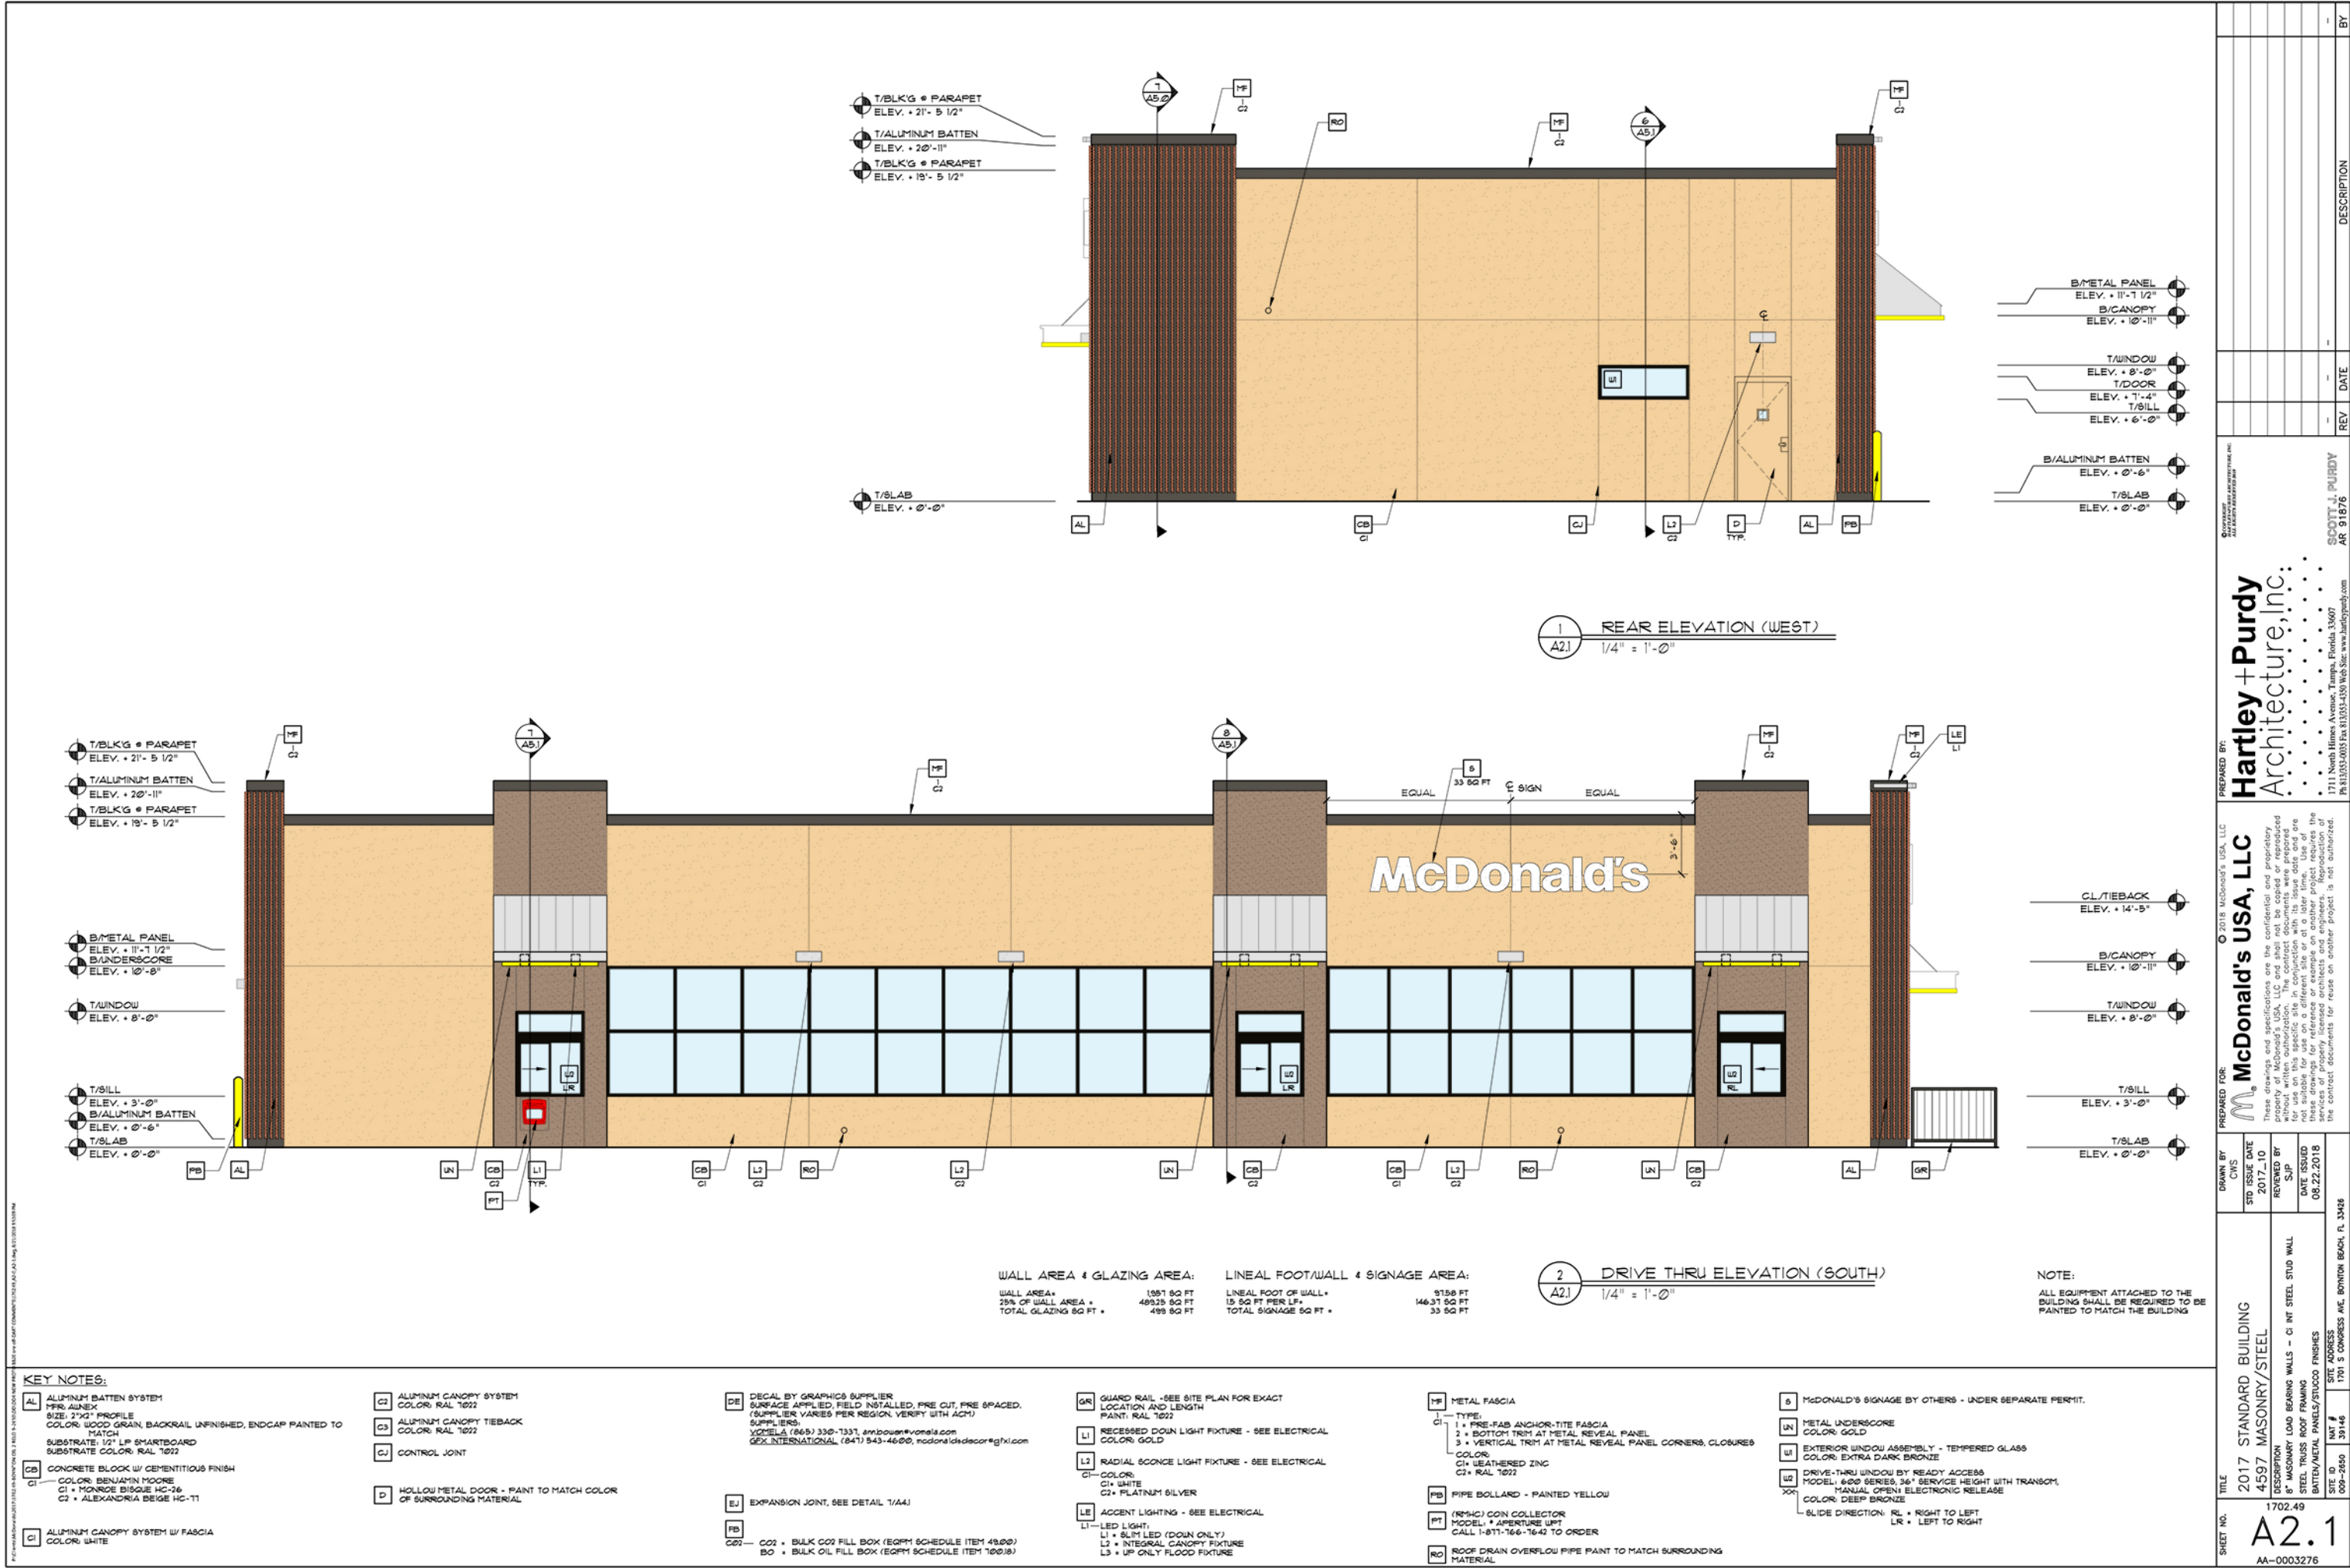

KEY NOTES:

- AL** ALUMINUM BATTEN SYSTEM
MFR: ALUMEX
SIZE: 2"x2" PROFILE
COLOR: WOOD GRAIN, BACKRAIL UNFINISHED, END CAP PAINTED TO MATCH
SUBSTRATE: 1/2" LP SMARTBOARD
SUBSTRATE COLOR: RAL 1022

CB CONCRETE BLOCK W/ CEMENTITIOUS FINISH
COLOR: BENJAMIN MOORE
C1 = MONROE BISQUE HC-26
C2 = ALEXANDRIA BEIGE HC-11

CI ALUMINUM CANOPY SYSTEM W/ FASCIA
COLOR: WHITE

C2 ALUMINUM CANOPY SYSTEM
COLOR: RAL 1022

C3 ALUMINUM CANOPY TIEBACK
COLOR: RAL 1022

CJ CONTROL JOINT

D HOLLOW METAL DOOR - PAINT TO MATCH COLOR OF SURROUNDING MATERIAL

DE DECAL BY GRAPHICS SUPPLIER
SURFACE APPLIED, FIELD INSTALLED, PRE CUT, PRE SPACED.
(SUPPLIER VARIES PER REGION. VERIFY WITH ACH)
SUPPLIERS:
VOMELA (866) 330-1331, amibouan@vomela.com
GEX INTERNATIONAL (847) 943-4600, mcdonaldsdecor@ghi.com

EJ EXPANSION JOINT, SEE DETAIL 1/A41

FB C02 = BULK CO2 FILL BOX (EQPM SCHEDULE ITEM 49.00)
B0 = BULK OIL FILL BOX (EQPM SCHEDULE ITEM 100.08)

GR GUARD RAIL - SEE SITE PLAN FOR EXACT LOCATION AND LENGTH
PAINT: RAL 1022

L1 RECESSED DOWN LIGHT FIXTURE - SEE ELECTRICAL
COLOR: GOLD

L2 RADIAL SCONCE LIGHT FIXTURE - SEE ELECTRICAL
COLOR:
C1 = WHITE
C2 = PLATINUM SILVER

LE ACCENT LIGHTING - SEE ELECTRICAL
L1 = LED LIGHT
L2 = BULK LED (DOWN ONLY)
L3 = INTEGRAL CANOPY FIXTURE
L3 = UP ONLY FLOOD FIXTURE

MF METAL FASCIA
C1 = TYPE:
1 = PRE-FAB ANCHOR-TITE FASCIA
2 = BOTTOM TRIM AT METAL REVEAL PANEL
3 = VERTICAL TRIM AT METAL REVEAL PANEL CORNERS, CLOSURES
COLOR:
C1 = WEATHERED ZINC
C2 = RAL 1022

PB PIPE BOLLARD - PAINTED YELLOW

PFT (RPM) CON COLLECTOR
MODEL = APERTURE UPT
CALL 1-877-166-1642 TO ORDER

RO ROOF DRAIN OVERFLOW PIPE PAINT TO MATCH SURROUNDING MATERIAL

S McDONALD'S SIGNAGE BY OTHERS - UNDER SEPARATE PERMIT.

UN METAL UNDERSCORE
COLOR: GOLD

U1 EXTERIOR WINDOW ASSEMBLY - TEMPERED GLASS
COLOR: EXTRA DARK BRONZE

U2 DRIVE-THRU WINDOW BY READY ACCESS
MODEL: 600 SERIES, 36" SERVICE HEIGHT WITH TRANSOM,
MANUAL OPEN ELECTRONIC RELEASE
COLOR: DEEP BRONZE
X1 = SLIDE DIRECTION: RL = RIGHT TO LEFT
LR = LEFT TO RIGHT
- 1** T/BLK'G @ PARAPET
ELEV. + 21'-5 1/2"

2 T/ALUMINUM BATTEN
ELEV. + 20'-11"

3 T/BLK'G @ PARAPET
ELEV. + 19'-5 1/2"

4 T/SLAB
ELEV. + 0'-0"

5 B/METAL PANEL
ELEV. + 11'-1 1/2"

6 B/CANOPY
ELEV. + 10'-11"

7 T/WINDOW
ELEV. + 8'-0"

8 T/DOOR
ELEV. + 1'-4"

9 T/BILL
ELEV. + 6'-0"

10 B/ALUMINUM BATTEN
ELEV. + 0'-6"

11 T/SLAB
ELEV. + 0'-0"

12 CL/TIEBACK
ELEV. + 14'-5"

13 B/CANOPY
ELEV. + 10'-11"

14 T/WINDOW
ELEV. + 8'-0"

15 T/BILL
ELEV. + 3'-0"

16 T/SLAB
ELEV. + 0'-0"
- 17** T/BLK'G @ PARAPET
ELEV. + 21'-5 1/2"

18 T/ALUMINUM BATTEN
ELEV. + 20'-11"

19 T/BLK'G @ PARAPET
ELEV. + 19'-5 1/2"

20 B/METAL PANEL
ELEV. + 11'-1 1/2"

21 B/BANDSCORE
ELEV. + 10'-8"

22 T/WINDOW
ELEV. + 8'-0"

23 T/BILL
ELEV. + 3'-0"

24 B/ALUMINUM BATTEN
ELEV. + 0'-6"

25 T/SLAB
ELEV. + 0'-0"
- 26** T/BLK'G @ PARAPET
ELEV. + 21'-5 1/2"

27 T/ALUMINUM BATTEN
ELEV. + 20'-11"

28 T/BLK'G @ PARAPET
ELEV. + 19'-5 1/2"

29 B/METAL PANEL
ELEV. + 11'-1 1/2"

30 B/CANOPY
ELEV. + 10'-11"

31 T/WINDOW
ELEV. + 8'-0"

32 T/DOOR
ELEV. + 1'-4"

33 T/BILL
ELEV. + 6'-0"

34 B/ALUMINUM BATTEN
ELEV. + 0'-6"

35 T/SLAB
ELEV. + 0'-0"
- 36** T/BLK'G @ PARAPET
ELEV. + 21'-5 1/2"

37 T/ALUMINUM BATTEN
ELEV. + 20'-11"

38 T/BLK'G @ PARAPET
ELEV. + 19'-5 1/2"

39 B/METAL PANEL
ELEV. + 11'-1 1/2"

40 B/CANOPY
ELEV. + 10'-11"

41 T/WINDOW
ELEV. + 8'-0"

42 T/DOOR
ELEV. + 1'-4"

43 T/BILL
ELEV. + 6'-0"

44 B/ALUMINUM BATTEN
ELEV. + 0'-6"

45 T/SLAB
ELEV. + 0'-0"
- 46** T/BLK'G @ PARAPET
ELEV. + 21'-5 1/2"

47 T/ALUMINUM BATTEN
ELEV. + 20'-11"

48 T/BLK'G @ PARAPET
ELEV. + 19'-5 1/2"

49 B/METAL PANEL
ELEV. + 11'-1 1/2"

50 B/CANOPY
ELEV. + 10'-11"

51 T/WINDOW
ELEV. + 8'-0"

52 T/DOOR
ELEV. + 1'-4"

53 T/BILL
ELEV. + 6'-0"

54 B/ALUMINUM BATTEN
ELEV. + 0'-6"

55 T/SLAB
ELEV. + 0'-0"
- 56** T/BLK'G @ PARAPET
ELEV. + 21'-5 1/2"

57 T/ALUMINUM BATTEN
ELEV. + 20'-11"

58 T/BLK'G @ PARAPET
ELEV. + 19'-5 1/2"

59 B/METAL PANEL
ELEV. + 11'-1 1/2"

60 B/CANOPY
ELEV. + 10'-11"

61 T/WINDOW
ELEV. + 8'-0"

62 T/DOOR
ELEV. + 1'-4"

63 T/BILL
ELEV. + 6'-0"

64 B/ALUMINUM BATTEN
ELEV. + 0'-6"

65 T/SLAB
ELEV. + 0'-0"
- 66** T/BLK'G @ PARAPET
ELEV. + 21'-5 1/2"

67 T/ALUMINUM BATTEN
ELEV. + 20'-11"

68 T/BLK'G @ PARAPET
ELEV. + 19'-5 1/2"

69 B/METAL PANEL
ELEV. + 11'-1 1/2"

70 B/CANOPY
ELEV. + 10'-11"

71 T/WINDOW
ELEV. + 8'-0"

72 T/DOOR
ELEV. + 1'-4"

73 T/BILL
ELEV. + 6'-0"

74 B/ALUMINUM BATTEN
ELEV. + 0'-6"

75 T/SLAB
ELEV. + 0'-0"
- 76** T/BLK'G @ PARAPET
ELEV. + 21'-5 1/2"

77 T/ALUMINUM BATTEN
ELEV. + 20'-11"

78 T/BLK'G @ PARAPET
ELEV. + 19'-5 1/2"

79 B/METAL PANEL
ELEV. + 11'-1 1/2"

80 B/CANOPY
ELEV. + 10'-11"

81 T/WINDOW
ELEV. + 8'-0"

82 T/DOOR
ELEV. + 1'-4"

83 T/BILL
ELEV. + 6'-0"

84 B/ALUMINUM BATTEN
ELEV. + 0'-6"

85 T/SLAB
ELEV. + 0'-0"
- 86** T/BLK'G @ PARAPET
ELEV. + 21'-5 1/2"

87 T/ALUMINUM BATTEN
ELEV. + 20'-11"

88 T/BLK'G @ PARAPET
ELEV. + 19'-5 1/2"

89 B/METAL PANEL
ELEV. + 11'-1 1/2"

90 B/CANOPY
ELEV. + 10'-11"

91 T/WINDOW
ELEV. + 8'-0"

92 T/DOOR
ELEV. + 1'-4"

93 T/BILL
ELEV. + 6'-0"

94 B/ALUMINUM BATTEN
ELEV. + 0'-6"

95 T/SLAB
ELEV. + 0'-0"
- 96** T/BLK'G @ PARAPET
ELEV. + 21'-5 1/2"

97 T/ALUMINUM BATTEN
ELEV. + 20'-11"

98 T/BLK'G @ PARAPET
ELEV. + 19'-5 1/2"

99 B/METAL PANEL
ELEV. + 11'-1 1/2"

100 B/CANOPY
ELEV. + 10'-11"

101 T/WINDOW
ELEV. + 8'-0"

102 T/DOOR
ELEV. + 1'-4"

103 T/BILL
ELEV. + 6'-0"

104 B/ALUMINUM BATTEN
ELEV. + 0'-6"

105 T/SLAB
ELEV. + 0'-0"
- 106** T/BLK'G @ PARAPET
ELEV. + 21'-5 1/2"

107 T/ALUMINUM BATTEN
ELEV. + 20'-11"

108 T/BLK'G @ PARAPET
ELEV. + 19'-5 1/2"

109 B/METAL PANEL
ELEV. + 11'-1 1/2"

110 B/CANOPY
ELEV. + 10'-11"

111 T/WINDOW
ELEV. + 8'-0"

112 T/DOOR
ELEV. + 1'-4"

113 T/BILL
ELEV. + 6'-0"

114 B/ALUMINUM BATTEN
ELEV. + 0'-6"

115 T/SLAB
ELEV. + 0'-0"
- 116** T/BLK'G @ PARAPET
ELEV. + 21'-5 1/2"

117 T/ALUMINUM BATTEN
ELEV. + 20'-11"

118 T/BLK'G @ PARAPET
ELEV. + 19'-5 1/2"

119 B/METAL PANEL
ELEV. + 11'-1 1/2"

120 B/CANOPY
ELEV. + 10'-11"

121 T/WINDOW
ELEV. + 8'-0"

122 T/DOOR
ELEV. + 1'-4"

123 T/BILL
ELEV. + 6'-0"

124 B/ALUMINUM BATTEN
ELEV. + 0'-6"

125 T/SLAB
ELEV. + 0'-0"
- 126** T/BLK'G @ PARAPET
ELEV. + 21'-5 1/2"

127 T/ALUMINUM BATTEN
ELEV. + 20'-11"

128 T/BLK'G @ PARAPET
ELEV. + 19'-5 1/2"

129 B/METAL PANEL
ELEV. + 11'-1 1/2"

130 B/CANOPY
ELEV. + 10'-11"

131 T/WINDOW
ELEV. + 8'-0"

132 T/DOOR
ELEV. + 1'-4"

133 T/BILL
ELEV. + 6'-0"

134 B/ALUMINUM BATTEN
ELEV. + 0'-6"

135 T/SLAB
ELEV. + 0'-0"
- 136** T/BLK'G @ PARAPET
ELEV. + 21'-5 1/2"

137 T/ALUMINUM BATTEN
ELEV. + 20'-11"

138 T/BLK'G @ PARAPET
ELEV. + 19'-5 1/2"

139 B/METAL PANEL
ELEV. + 11'-1 1/2"

140 B/CANOPY
ELEV. + 10'-11"

141 T/WINDOW
ELEV. + 8'-0"

142 T/DOOR
ELEV. + 1'-4"

143 T/BILL
ELEV. + 6'-0"

144 B/ALUMINUM BATTEN
ELEV. + 0'-6"

145 T/SLAB
ELEV. + 0'-0"
- 146** T/BLK'G @ PARAPET
ELEV. + 21'-5 1/2"

147 T/ALUMINUM BATTEN
ELEV. + 20'-11"

148 T/BLK'G @ PARAPET
ELEV. + 19'-5 1/2"

149 B/METAL PANEL
ELEV. + 11'-1 1/2"

150 B/CANOPY
ELEV. + 10'-11"

151 T/WINDOW
ELEV. + 8'-0"

152 T/DOOR
ELEV. + 1'-4"

153 T/BILL
ELEV. + 6'-0"

154 B/ALUMINUM BATTEN
ELEV. + 0'-6"

155 T/SLAB
ELEV. + 0'-0"
- 156** T/BLK'G @ PARAPET
ELEV. + 21'-5 1/2"

157 T/ALUMINUM BATTEN
ELEV. + 20'-11"

158 T/BLK'G @ PARAPET
ELEV. + 19'-5 1/2"

159 B/METAL PANEL
ELEV. + 11'-1 1/2"

160 B/CANOPY
ELEV. + 10'-11"

161 T/WINDOW
ELEV. + 8'-0"

162 T/DOOR
ELEV. + 1'-4"

163 T/BILL
ELEV. + 6'-0"

164 B/ALUMINUM BATTEN
ELEV. + 0'-6"

165 T/SLAB
ELEV. + 0'-0"
- 166** T/BLK'G @ PARAPET
ELEV. + 21'-5 1/2"

167 T/ALUMINUM BATTEN
ELEV. + 20'-11"

168 T/BLK'G @ PARAPET
ELEV. + 19'-5 1/2"

169 B/METAL PANEL
ELEV. + 11'-1 1/2"

170 B/CANOPY
ELEV. + 10'-11"

171 T/WINDOW
ELEV. + 8'-0"

172 T/DOOR
ELEV. + 1'-4"

173 T/BILL
ELEV. + 6'-0"

174 B/ALUMINUM BATTEN
ELEV. + 0'-6"

175 T/SLAB
ELEV. + 0'-0"
- 176** T/BLK'G @ PARAPET
ELEV. + 21'-5 1/2"

177 T/ALUMINUM BATTEN
ELEV. + 20'-11"

178 T/BLK'G @ PARAPET
ELEV. + 19'-5 1/2"

179 B/METAL PANEL
ELEV. + 11'-1 1/2"

180 B/CANOPY
ELEV. + 10'-11"

181 T/WINDOW
ELEV. + 8'-0"

182 T/DOOR
ELEV. + 1'-4"

183 T/BILL
ELEV. + 6'-0"

184 B/ALUMINUM BATTEN
ELEV. + 0'-6"

185 T/SLAB
ELEV. + 0'-0"
- 186** T/BLK'G @ PARAPET
ELEV. + 21'-5 1/2"

187 T/ALUMINUM BATTEN
ELEV. + 20'-11"

188 T/BLK'G @ PARAPET
ELEV. + 19'-5 1/2"

189 B/METAL PANEL
ELEV. + 11'-1 1/2"

190 B/CANOPY
ELEV. + 10'-11"

191 T/WINDOW
ELEV. + 8'-0"

192 T/DOOR
ELEV. + 1'-4"

193 T/BILL
ELEV. + 6'-0"

194 B/ALUMINUM BATTEN
ELEV. + 0'-6"

195 T/SLAB
ELEV. + 0'-0"
- 196** T/BLK'G @ PARAPET
ELEV. + 21'-5 1/2"

197 T/ALUMINUM BATTEN
ELEV. + 20'-11"

198 T/BLK'G @ PARAPET
ELEV. + 19'-5 1/2"

199 B/METAL PANEL
ELEV. + 11'-1 1/2"

200 B/CANOPY
ELEV. + 10'-11"

201 T/WINDOW
ELEV. + 8'-0"

202 T/DOOR
ELEV. + 1'-4"

203 T/BILL
ELEV. + 6'-0"

204 B/ALUMINUM BATTEN
ELEV. + 0'-6"

205 T/SLAB
ELEV. + 0'-0"
- 206** T/BLK'G @ PARAPET
ELEV. + 21'-5 1/2"

207 T/ALUMINUM BATTEN
ELEV. + 20'-11"

208 T/BLK'G @ PARAPET
ELEV. + 19'-5 1/2"

209 B/METAL PANEL
ELEV. + 11'-1 1/2"

210 B/CANOPY
ELEV. + 10'-11"

211 T/WINDOW
ELEV. + 8'-0"

212 T/DOOR
ELEV. + 1'-4"

213 T/BILL
ELEV. + 6'-0"

214 B/ALUMINUM BATTEN
ELEV. + 0'-6"

215 T/SLAB
ELEV. + 0'-0"
- 216** T/BLK'G @ PARAPET
ELEV. + 21'-5 1/2"

217 T/ALUMINUM BATTEN
ELEV. + 20'-11"

218 T/BLK'G @ PARAPET
ELEV. + 19'-5 1/2"

219 B/METAL PANEL
ELEV. + 11'-1 1/2"

220 B/CANOPY
ELEV. + 10'-11"

221 T/WINDOW
ELEV. + 8'-0"

222 T/DOOR
ELEV. + 1'-4"

223 T/BILL
ELEV. + 6'-0"

224 B/ALUMINUM BATTEN
ELEV. + 0'-6"

225 T/SLAB
ELEV. + 0'-0"
- 226** T/BLK'G @ PARAPET
ELEV. + 21'-5 1/2"

227 T/ALUMINUM BATTEN
ELEV. + 20'-11"

228 T/BLK'G @ PARAPET
ELEV. + 19'-5 1/2"

229 B/METAL PANEL
ELEV. + 11'-1 1/2"

230 B/CANOPY
ELEV. + 10'-11"

231 T/WINDOW
ELEV. + 8'-0"

232 T/DOOR
ELEV. + 1'-4"

233 T/BILL
ELEV. + 6'-0"

234 B/ALUMINUM BATTEN
ELEV. + 0'-6"

235 T/SLAB
ELEV. + 0'-0"
- 236** T/BLK'G @ PARAPET
ELEV. + 21'-5 1/2"

237 T/ALUMINUM BATTEN
ELEV. + 20'-11"

238 T/BLK'G @ PARAPET
ELEV. + 19'-5 1/2"

239 B/METAL PANEL
ELEV. + 11'-1 1/2"

240 B/CANOPY
ELEV. + 10'-11"

241 T/WINDOW
ELEV. + 8'-0"

242 T/DOOR
ELEV. + 1'-4"

243 T/BILL
ELEV. + 6'-0"

244 B/ALUMINUM BATTEN
ELEV. + 0'-6"

245 T/SLAB
ELEV. + 0'-0"
- 246** T/BLK'G @ PARAPET
ELEV. + 21'-5 1/2"

247 T/ALUMINUM BATTEN
ELEV. + 20'-11"

248 T/BLK'G @ PARAPET
ELEV. + 19'-5 1/2"

249 B/METAL PANEL
ELEV. + 11'-1 1/2"

250 B/CANOPY
ELEV. + 10'-11"

251 T/WINDOW
ELEV. + 8'-0"

252 T/DOOR
ELEV. + 1'-4"

253 T/BILL
ELEV. + 6'-0"

254 B/ALUMINUM BATTEN
ELEV. + 0'-6"

255 T/SLAB
ELEV. + 0'-0"
- 256** T/BLK'G @ PARAPET
ELEV. + 21'-5 1/2"

257 T/ALUMINUM BATTEN
ELEV. + 20'-11"

258 T/BLK'G @ PARAPET
ELEV. + 19'-5 1/2"

259 B/METAL PANEL
ELEV. + 11'-1 1/2"

260 B/CANOPY
ELEV. + 10'-11"

261 T/WINDOW
ELEV. + 8'-0"

262 T/DOOR
ELEV. + 1'-4"

263 T/BILL
ELEV. + 6'-0"

264 B/ALUMINUM BATTEN
ELEV. + 0'-6"

265 T/SLAB
ELEV. + 0'-0"
- 266** T/BLK'G @ PARAPET
ELEV. + 21'-5 1/2"

267 T/ALUMINUM BATTEN
ELEV. + 20'-11"

268 T/BLK'G @ PARAPET
ELEV. + 19'-5 1/2"

269 B/METAL PANEL
ELEV. + 11'-1 1/2"

270 B/CANOPY
ELEV. + 10'-11"

271 T/WINDOW
ELEV. + 8'-0"

272 T/DOOR
ELEV. + 1'-4"

273 T/BILL
ELEV. + 6'-0"

274 B/ALUMINUM BATTEN
ELEV. + 0'-6"

275 T/SLAB
ELEV. + 0'-0"
- 276** T/BLK'G @ PARAPET
ELEV. + 21'-5 1/2"

277 T/ALUMINUM BATTEN
ELEV. + 20'-11"

278 T/BLK'G @ PARAPET
ELEV. + 19'-5 1/2"

279 B/METAL PANEL
ELEV. + 11'-1 1/2"

280 B/CANOPY
ELEV. + 10'-11"

281 T/WINDOW
ELEV. + 8'-0"

282 T/DOOR
ELEV. + 1'-4"

283 T/BILL
ELEV. + 6'-0"

284 B/ALUMINUM BATTEN
ELEV. + 0'-6"

285 T/SLAB
ELEV. + 0'-0"
- 286** T/BLK'G @ PARAPET
ELEV. + 21'-5 1/2"

287 T/ALUMINUM BATTEN
ELEV. + 20'-11"

288 T/BLK'G @ PARAPET
ELEV. + 19'-5 1/2"

289 B/METAL PANEL
ELEV. + 11'-1 1/2"

290 B/CANOPY
ELEV. + 10'-11"

291 T/WINDOW
ELEV. + 8'-0"

292 T/DOOR
ELEV. + 1'-4"

293 T/BILL
ELEV. + 6'-0"

294 B/ALUMINUM BATTEN
ELEV. + 0'-6"

295 T/SLAB
ELEV. + 0'-0"
- 296** T/BLK'G @ PARAPET
ELEV. + 21'-5 1/2"

297 T/ALUMINUM BATTEN
ELEV. + 20'-11"

298 T/BLK'G @ PARAPET
ELEV. + 19'-5 1/2"

299 B/METAL PANEL
ELEV. + 11'-1 1/2"

300 B/CANOPY
ELEV. + 10'-11"

301 T/WINDOW
ELEV. + 8'-0"

302 T/DOOR
ELEV. + 1'-4"

303 T/BILL
ELEV. + 6'-0"

304 B/ALUMINUM BATTEN
ELEV. + 0'-6"

305 T/SLAB
ELEV. + 0'-0"
- 306** T/BLK'G @ PARAPET
ELEV. + 21'-5 1/2"

307 T/ALUMINUM BATTEN
ELEV. + 20'-11"

308 T/BLK'G @ PARAPET
ELEV. + 19'-5 1/2"

309 B/METAL PANEL
ELEV. + 11'-1 1/2"

310 B/CANOPY
ELEV. + 10'-11"

311 T/WINDOW
ELEV. + 8'-0"

312 T/DOOR
ELEV. + 1'-4"

313 T/BILL
ELEV. + 6'-0"

314 B/ALUMINUM BATTEN
ELEV. + 0'-6"

315 T/SLAB
ELEV. + 0'-0"
- 316** T/BLK'G @ PARAPET
ELEV. + 21'-5 1/2"

317 T/ALUMINUM BATTEN
ELEV. + 20'-11"

318 T/BLK'G @ PARAPET
ELEV. + 19'-5 1/2"

319 B/METAL PANEL
ELEV. + 11'-1 1/2"

320 B/CANOPY
ELEV. + 10'-11"

321 T/WINDOW
ELEV. + 8'-0"

322 T/DOOR
ELEV. + 1'-4"

323 T/BILL
ELEV. + 6'-0"

324 B/ALUMINUM BATTEN
ELEV. + 0'-6"

325 T/SLAB
ELEV. + 0'-0"
- 326** T/BLK'G @ PARAPET
ELEV. + 21'-5 1/2"

327 T/ALUMINUM BATTEN
ELEV. + 20'-11"

328 T/BLK'G @ PARAPET
ELEV. + 19'-5 1/2"

329 B/METAL PANEL
ELEV. + 11'-1 1/2"

330 B/CANOPY
ELEV. + 10'-11"

331 T/WINDOW
ELEV. + 8'-0"

332 T/DOOR
ELEV. + 1'-4"

333 T/BILL
ELEV. + 6'-0"

334 B/ALUMINUM BATTEN
ELEV. + 0'-6"

335 T/SLAB
ELEV. + 0'-0"
- 336** T/BLK'G @ PARAPET
ELEV. + 21'-5 1/2"

337 T/ALUMINUM BATTEN
ELEV. + 20'-11"

338 T/BLK'G @ PARAPET
ELEV. + 19'-5 1/2"

339 B/METAL PANEL
ELEV. + 11'-1 1/2"

340 B/CANOPY
ELEV. + 10'-11"

341 T/WINDOW
ELEV. + 8'-0"

342 T/DOOR
ELEV. + 1'-4"

343 T/BILL
ELEV. + 6'-0"

344 B/ALUMINUM BATTEN
ELEV. + 0'-6"

345 T/SLAB
ELEV. + 0'-0"
- 346** T/BLK'G @ PARAPET
ELEV. + 21'-5 1/2"

347 T/ALUMINUM BATTEN
ELEV. + 20'-11"

348 T/BLK'G @ PARAPET
ELEV. + 19'-5 1/2"

349 B/METAL PANEL
ELEV. + 11'-1 1/2"

350 B/CANOPY
ELEV. + 10'-11"

351 T/WINDOW
ELEV. + 8'-0"

352 T/DOOR
ELEV. + 1'-4"

353 T/BILL
ELEV. + 6'-0"

354 B/ALUMINUM BATTEN
ELEV. + 0'-6"

355 T/SLAB
ELEV. + 0'-0"
- 356** T/BLK'G @ PARAPET
ELEV. + 21'-5 1/2"

357 T/ALUMINUM BATTEN
ELEV. + 20'-11"

358 T/BLK'G @ PARAPET
ELEV. + 19'-5 1/2"

359 B/METAL PANEL
ELEV. + 11'-1 1/2"

360 B/CANOPY
ELEV.